


SHEET 3 ADJOINS

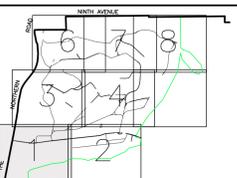

SHEET LAYOUT

- LEGEND
- CENTRELINE OF TRACK
 - BOTTOM OF BANK
 - TOP OF BANK
 - DRAIN
 - FENCE
 - LIMIT OF WATERLINE
 - WATER LINE
 - VEGETATION LIMITS

- INDICATIVE TREE SYMBOL. FOR DETAILS SEE PRINTED TREE SCHEDULE.
- HERITAGE ITEMS IDENTIFIED UNDER SREP 30.
- AREA NOT RESURVEYED DATA TAKEN FROM 2000 SURVEY.

NO BOUNDARY SURVEY HAS BEEN UNDERTAKEN. BEARINGS AND DIMENSIONS ARE SUBJECT TO CONFIRMATION BY BOUNDARY SURVEY.

SERVICES SHOWN ARE INDICATIVE ONLY. POSITIONS ARE BASED ON SURFACE INDICATORS LOCATED DURING FIELD SURVEY. CONFIRMATION OF THE EXACT POSITION SHOULD BE MADE TO THE RELEVANT AUTHORITIES PRIOR TO ANY EXCAVATION WORK. OTHER SERVICES MAY EXIST WHICH ARE NOT SHOWN.

LEVELS ARE BASED ON AUSTRALIAN HEIGHT DATUM (AHD) USING PM 44721 WITH RL OF 48.191m (ACC 2) LOCATED ON THE NORTHERN ROAD.

ORIGIN OF MGA BASED SITE CO-ORDINATES FROM PM 147113 AND PLANE DISTANCES HAVE BEEN USED. CO-ORDINATES FOR PM 147113 WERE DEDUCED BY WHELANS FROM SURROUNDING SGM & PMS ON PUBLIC RECORD. CO-ORDINATES FOR PM 147113 HAVE BEEN ADOPTED AS 292202.1806 626005.828N

CONTOURS ARE AN INDICATION OF LANDFORM AND SHOULD NOT BE TAKEN IN PREFERENCE TO SPOT LEVELS SHOWN. CONTOUR INTERVAL 0.25m.

FEATURES SHOWN INCLUDING TREES AND LEVELS ARE TO BE USED ONLY FOR CONCEPT PLANNING DESIGN. DATA SHOWN SHOULD NOT BE USED FOR CONSTRUCTION PURPOSES. PRIOR TO CONSTRUCTION ANY FEATURE OR LEVEL SHOULD BE VERIFIED BY THE LOCATION OR HEIGHT IS TO HAVE SIGNIFICANT IMPACT ON DESIGN OR CONSTRUCTION.

No.	DATE	REVISION DETAILS
B	14.05.2008	UPDATE DETAIL AND HATCH AREA
A	20.11.2007	UPDATE DETAIL

INFORMATION ON VARIATIONS FROM THE ORIGINAL DESIGN IS THE PROPERTY OF WHELANS SITES PTY LTD. ANY CHANGES TO THE DESIGN SHALL BE THE PROPERTY OF WHELANS SITES PTY LTD.

WHELANS SITES
 Whelans SITES Pty Ltd
 Level 12, 80 Clarence Street
 Sydney, NSW 2000
 ACN: 088 148 743
 GPO Box 288 Sydney
 NSW 1587
 T: 02 9234 8300
 F: 02 9262 6511
 insites.com.au



PLAN SHOWING DETAIL AND LEVELS WESTERN PRECINCT ST MARYS DEVELOPMENT SITE, SYDNEY.

ORIGINAL SIZE:	A0
SCALE: HORIZ 1:1000	VERT
COORDINATES: MGA	DATUM: AHD
DATE OF SURVEY: NOV 2007	DATE OF PLAN: 12-11-2007
SURVEY: MC	DRAWN: LAS
CHECKED: DATE	DATE
APPROVED: DATE	DATE
CCAD FILE: D646WEST	
JOB REF: D646	
CAD REF: D646-02b.dwg	SHEET 1 OF 8 SHEETS

SHEET 2 ADJOINS





SHEET LAYOUT

- LEGEND
- CENTRELINE OF TRACK
 - BOTTOM OF BANK
 - TOP OF BANK
 - DRAIN
 - FENCE
 - LIMIT OF WATERLINE
 - WATER LINE
 - VEGETATION LIMITS

- INDICATIVE TREE SYMBOL. FOR DETAILS SEE PRINTED TREE SCHEDULE.
- HERITAGE ITEMS IDENTIFIED UNDER SREP 30.
- AREA NOT RESURVEYED DATA TAKEN FROM 2000 SURVEY.

NO BOUNDARY SURVEY HAS BEEN UNDERTAKEN. BEARINGS AND DIMENSIONS ARE SUBJECT TO CONFIRMATION BY BOUNDARY SURVEY.

SERVICES SHOWN ARE INDICATIVE ONLY. POSITIONS ARE BASED ON SURFACE INDICATORS LOCATED DURING FIELD SURVEY. CONFIRMATION OF THE EXACT POSITION SHOULD BE MADE TO THE RELEVANT AUTHORITIES PRIOR TO ANY EXCAVATION WORK. OTHER SERVICES MAY EXIST WHICH ARE NOT SHOWN.

LEVELS ARE BASED ON AUSTRALIAN HEIGHT DATUM (AHD) USING PM 44721 WITH RL OF 48.191m (ACC 2) LOCATED ON THE NORTHERN ROAD.

ORIGIN OF MGA BASED SITE CO-ORDINATES FROM PM 14713 AND PLANE OFFSETS HAVE BEEN USED. CO-ORDINATES FOR PM 14713 WERE DEDUCED BY WHELANS FROM SURROUNDING SSN & PMS ON PUBLIC RECORD. CO-ORDINATES FOR PM 14713 HAVE BEEN ADOPTED AS 29202.160 626005.8204

CONTOURS ARE AN INDICATION OF LANDFORM AND SHOULD NOT BE TAKEN IN PREFERENCE TO SPOT LEVELS SHOWN. CONTOUR INTERVAL 0.25m.

FEATURES SHOWN INCLUDING TREES AND LEVELS ARE TO BE USED ONLY FOR CONCEPT PLANNING DESIGN. DATA SHOWN SHOULD NOT BE USED FOR CONSTRUCTION PURPOSES. PRIOR TO CONSTRUCTION ANY FEATURE OR LEVEL SHOULD BE VERIFIED IN THE LOCATION OR HEIGHT IS TO HAVE SIGNIFICANT IMPACT ON DESIGN OR CONSTRUCTION.

No.	DATE	REVISION DETAILS
B	14.05.2008	UPDATE DETAIL AND HATCH AREA
A	20.11.2007	UPDATE DETAIL

WHELANS & ASSOCIATES PTY LTD
 11/11 CONSTRUCTION CONTRACTS, THE CANTON, 7/8-10 THE CORNER OF WELAND AND STREETS
 (1/1) CONSTRUCTION CONTRACTS, THE CANTON, 7/8-10 THE CORNER OF WELAND AND STREETS
 (1/1) CONSTRUCTION CONTRACTS, THE CANTON, 7/8-10 THE CORNER OF WELAND AND STREETS


PREPARED BY:


Whehans Insites Pty Ltd Level 12, 80 Clarence Street
 ACN: 088 148 743 Sydney, NSW 2000
 insites.com.au DX 288 Sydney
 E: 02 9234 8300 F: 02 9262 6511

PREPARED FOR:

**PLAN
 SHOWING DETAIL AND LEVELS
 WESTERN PRECINCT
 ST MARYS DEVELOPMENT
 SITE, SYDNEY.**

ORIGINAL SIZE		A0	
SCALE	1:1000	HEAT	
COORDS	MGA	DATUM	AHD
DATE OF SURVEY	NOV 2007	DATE OF PLAN	12-11-2007
SURVEY	MC	DRAWN	LAS
CHECKED		DATE	
APPROVED		DATE	
CCAD FILE:	D646WEST		
JOB REF:	D646		
CLIENT:	D64602b.dwg	SHEET	2 OF 8 SHEETS

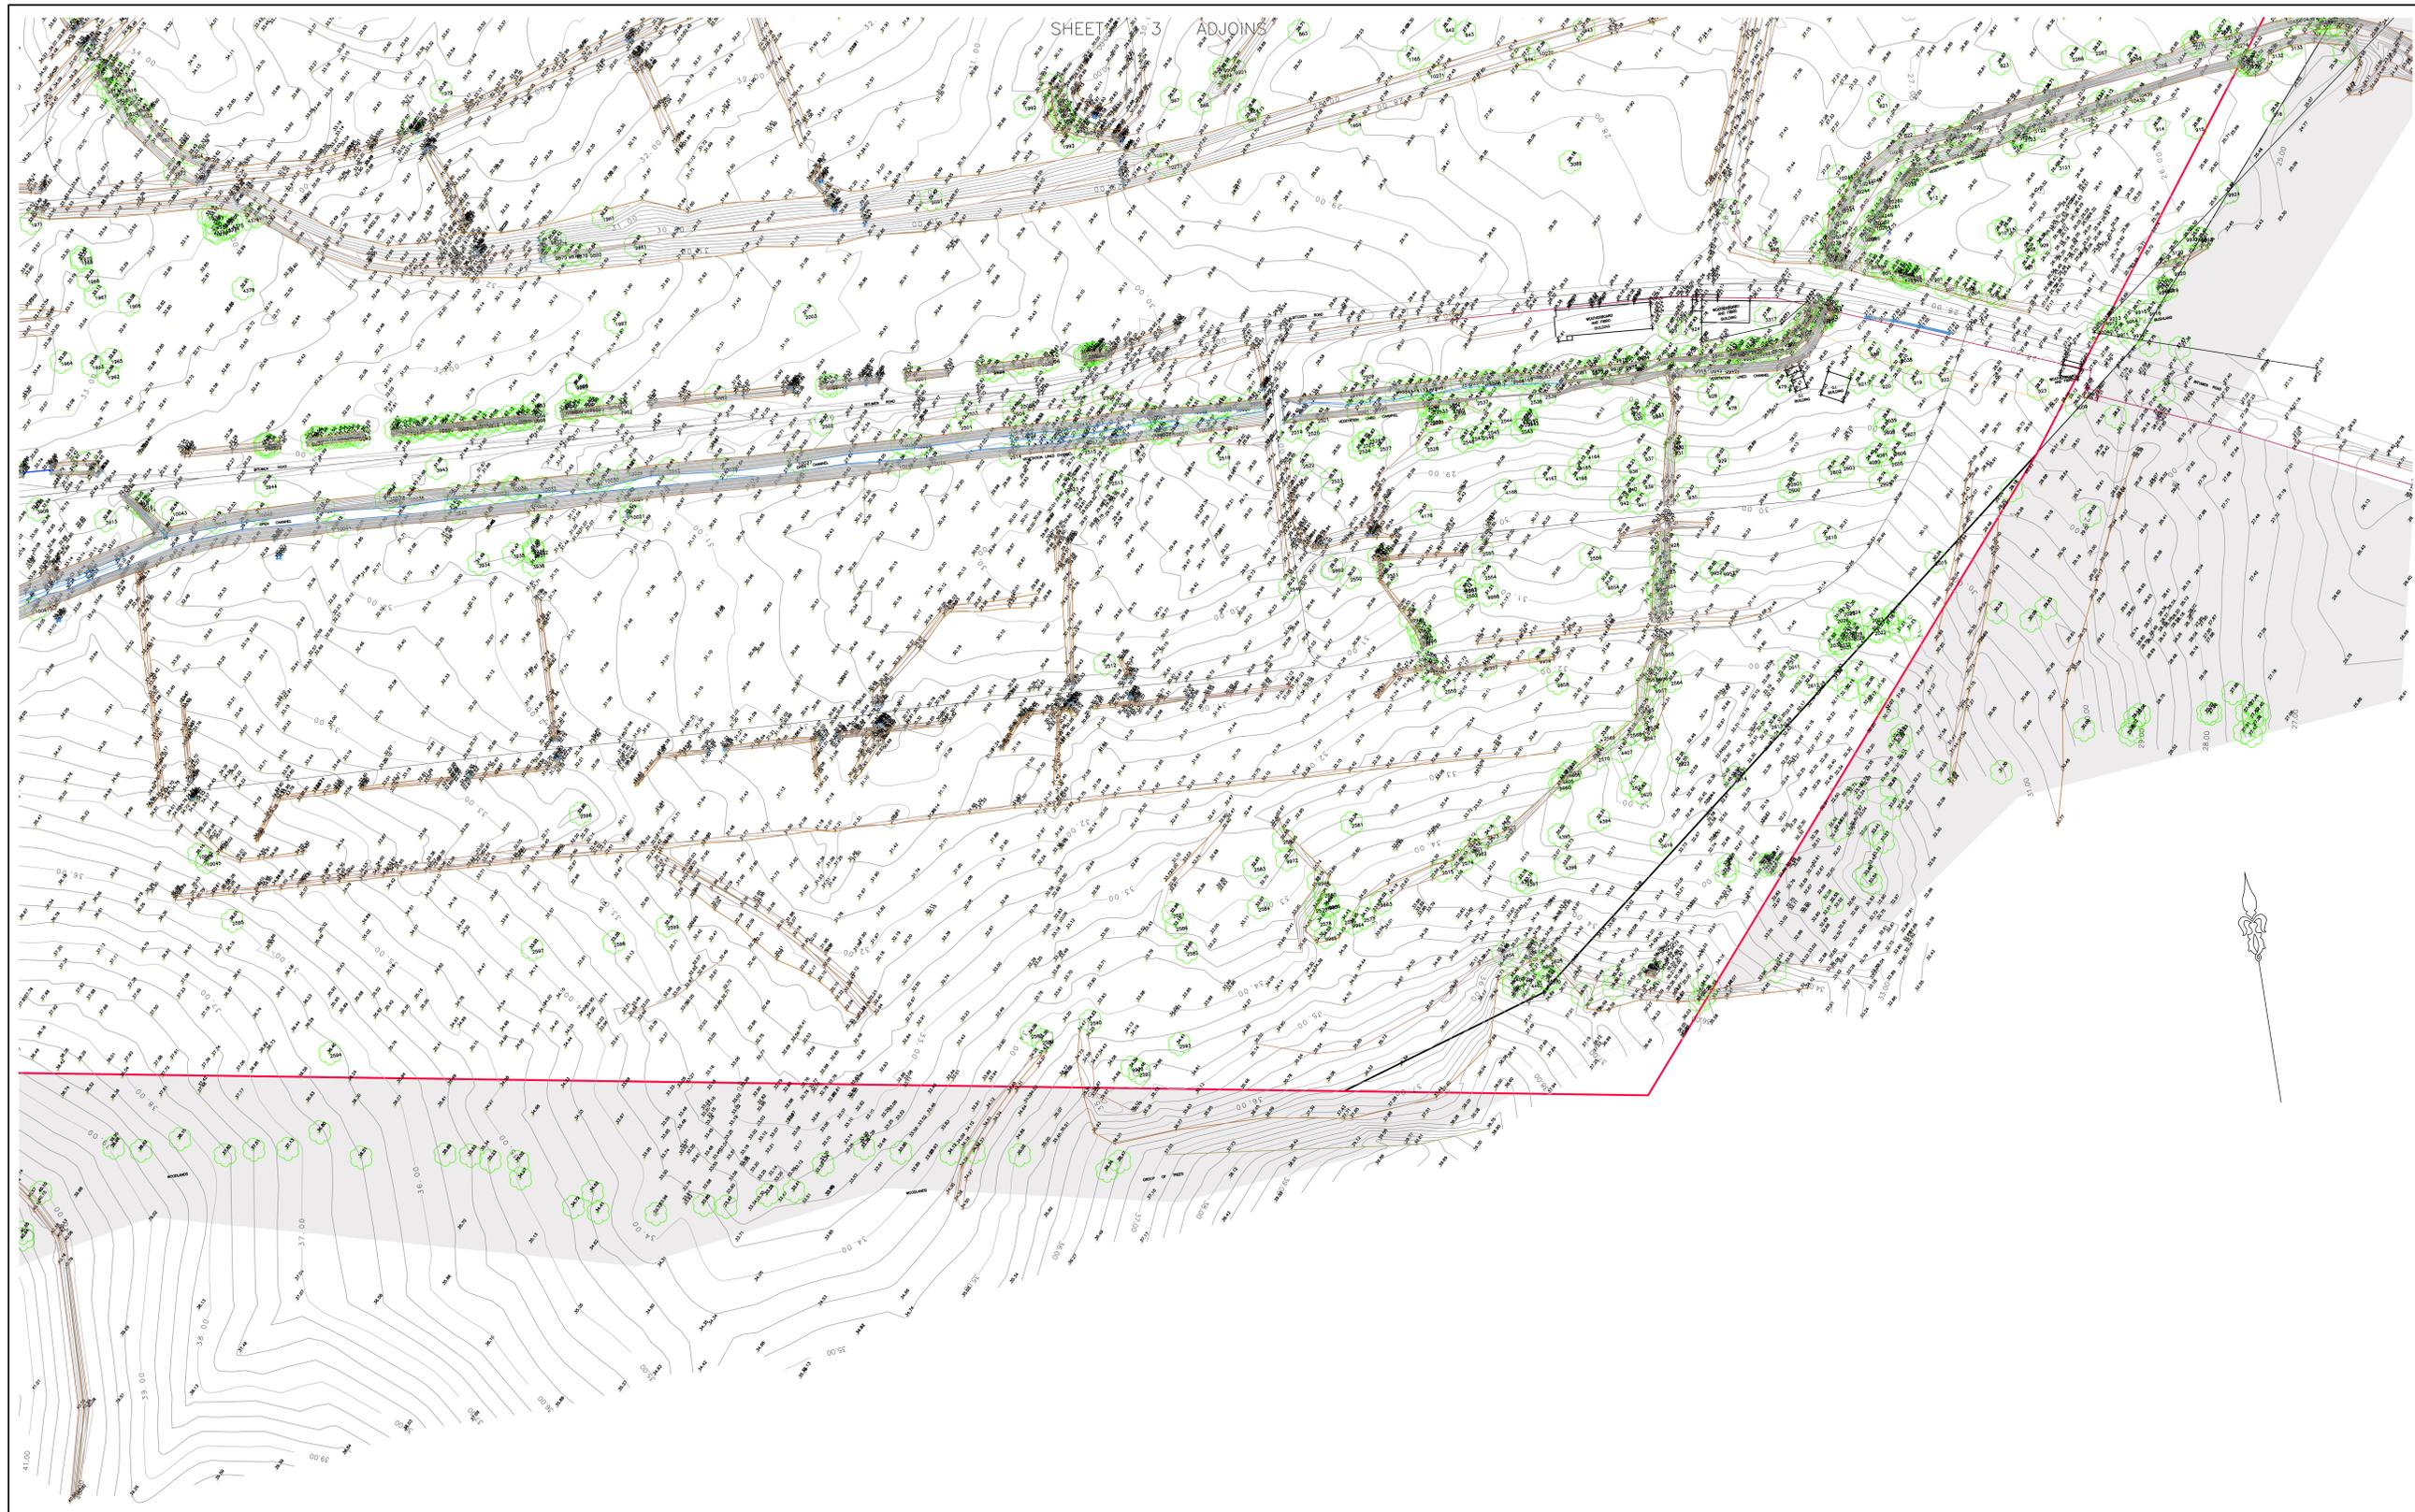

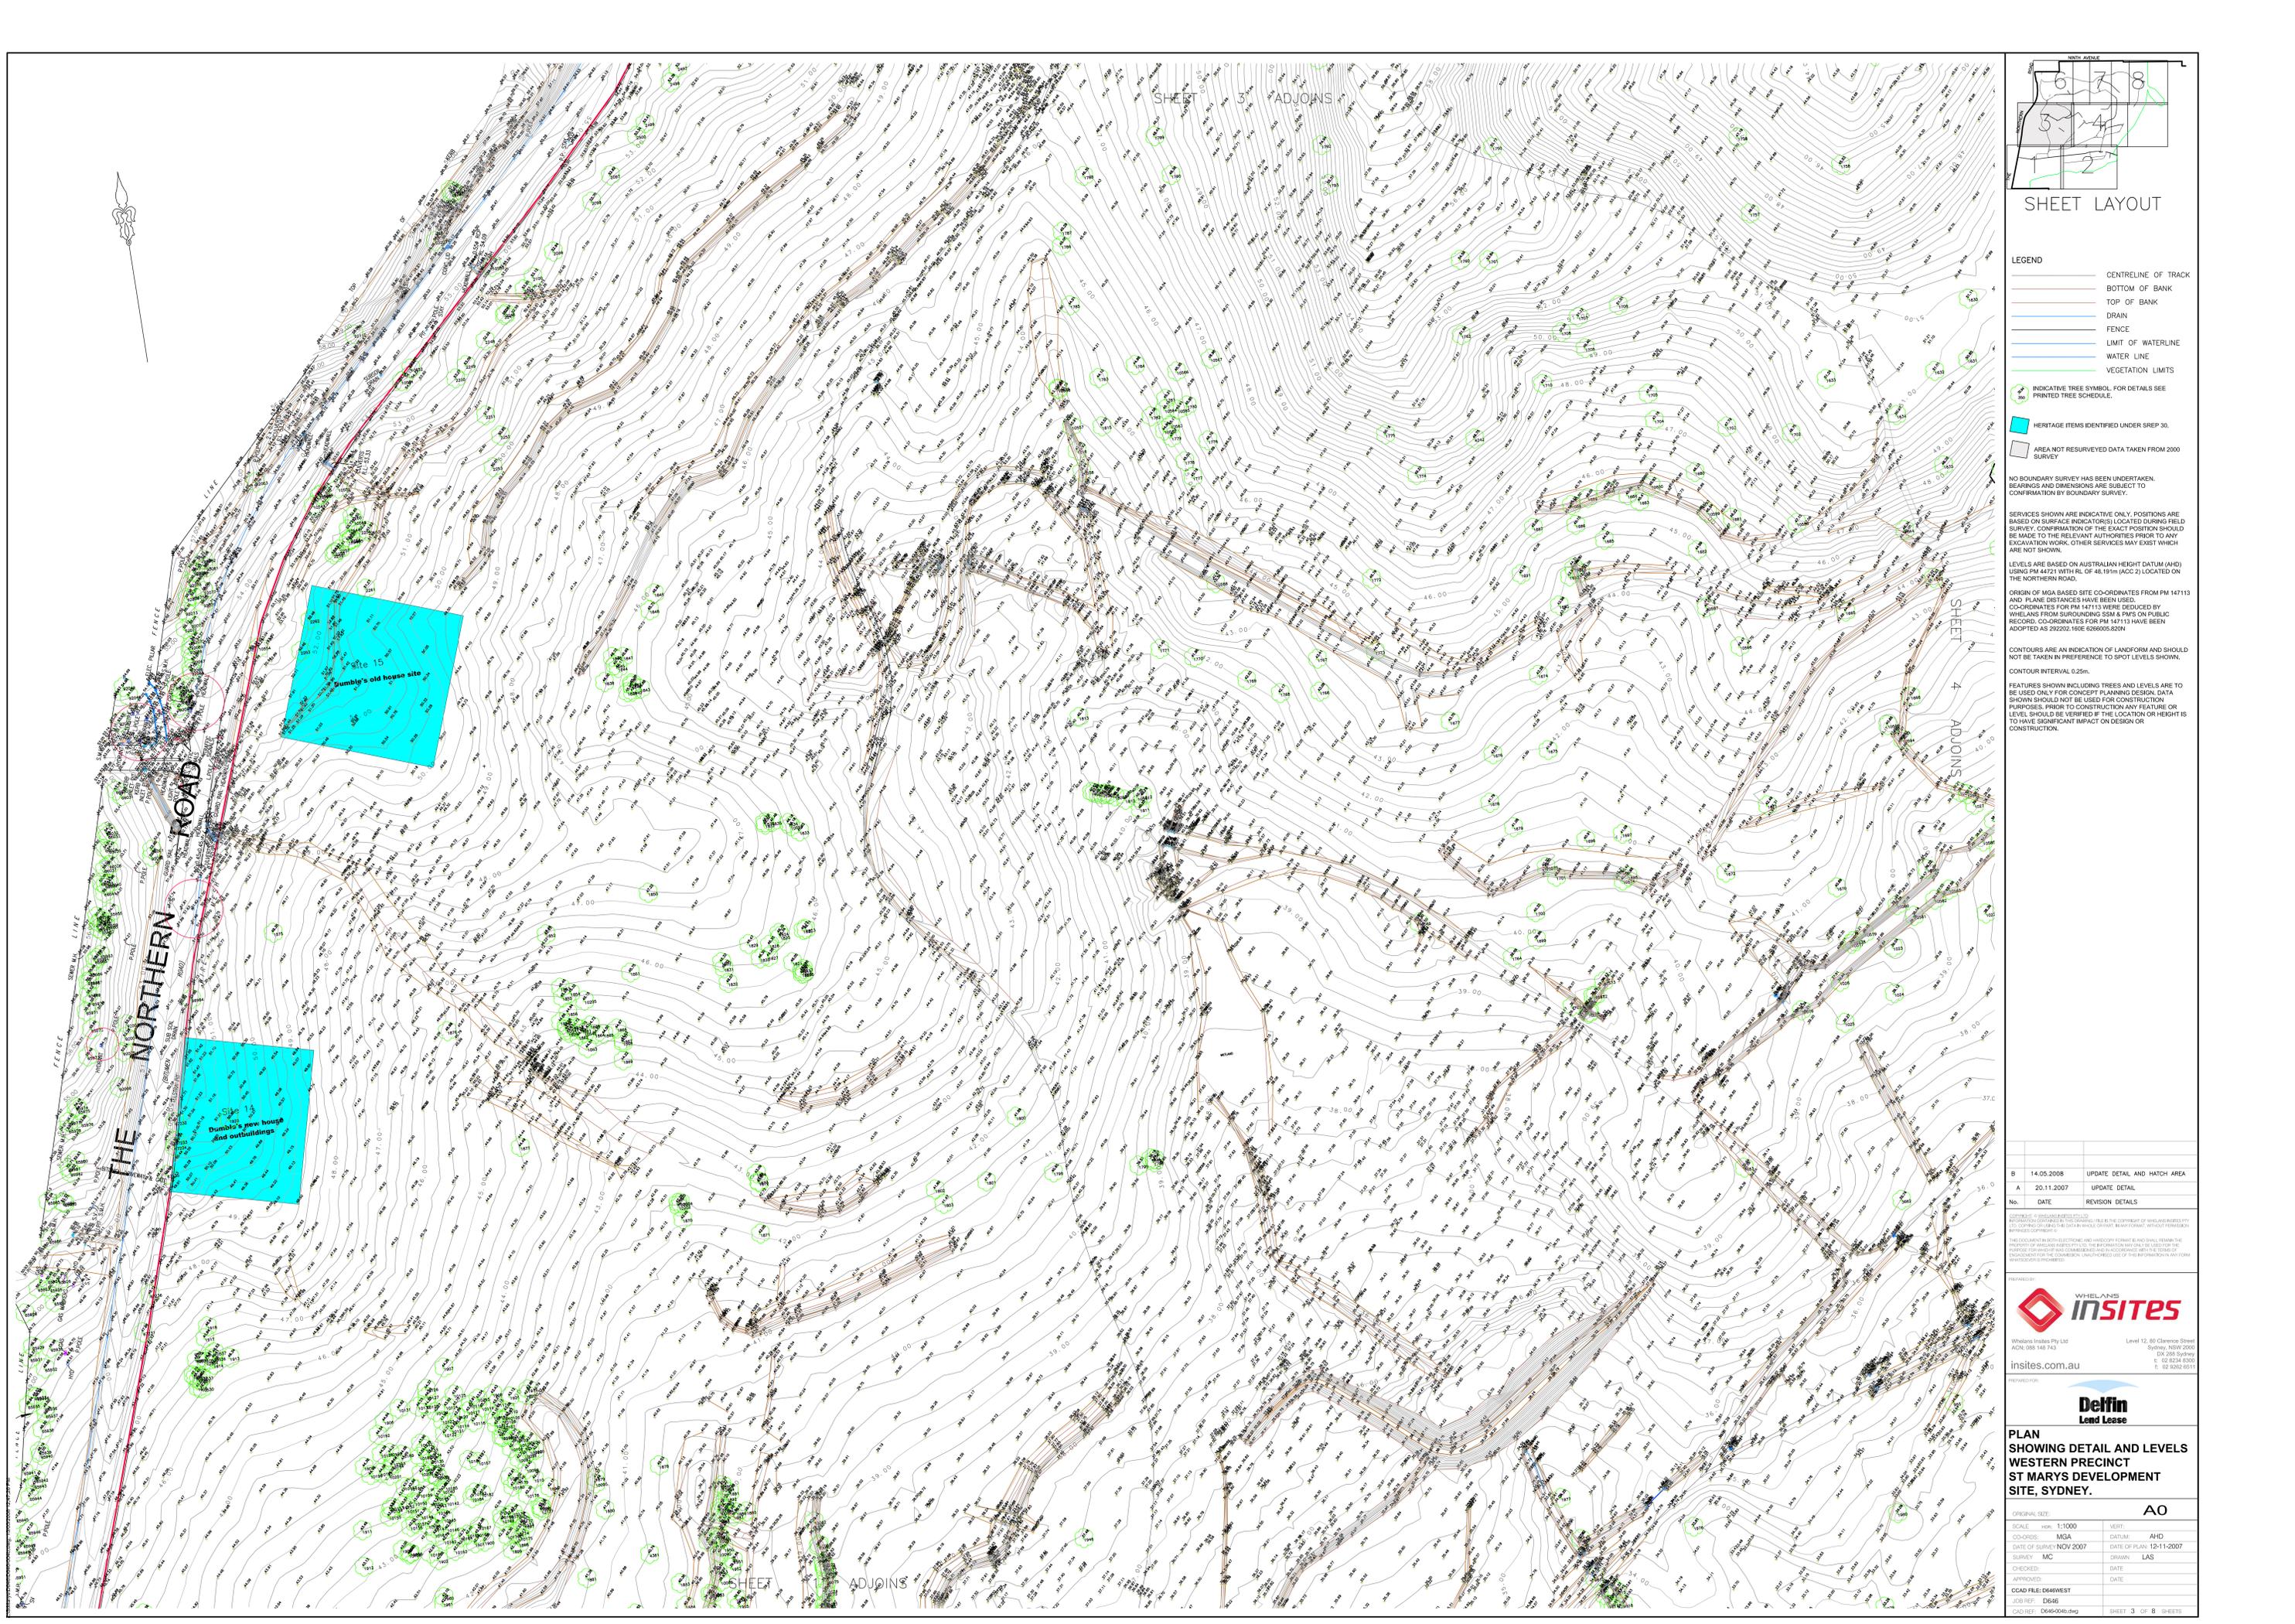

SHEET LAYOUT

- LEGEND**
- CENTRELINE OF TRACK
 - BOTTOM OF BANK
 - TOP OF BANK
 - DRAIN
 - FENCE
 - LIMIT OF WATERLINE
 - WATER LINE
 - VEGETATION LIMITS

- INDICATIVE TREE SYMBOL. FOR DETAILS SEE PRINTED TREE SCHEDULE.
- HERITAGE ITEMS IDENTIFIED UNDER SREP 30.
- AREA NOT RESURVEYED DATA TAKEN FROM 2000 SURVEY.

NO BOUNDARY SURVEY HAS BEEN UNDERTAKEN. BEARINGS AND DIMENSIONS ARE SUBJECT TO CONFIRMATION BY BOUNDARY SURVEY.

SERVICES SHOWN ARE INDICATIVE ONLY. POSITIONS ARE BASED ON SURFACE INDICATORS LOCATED DURING FIELD SURVEY. CONFIRMATION OF THE EXACT POSITION SHOULD BE MADE TO THE RELEVANT AUTHORITIES PRIOR TO ANY EXCAVATION WORK. OTHER SERVICES MAY EXIST WHICH ARE NOT SHOWN.

LEVELS ARE BASED ON AUSTRALIAN HEIGHT DATUM (AHD) USING PM 44721 WITH RL OF 48.191m (ACC 2) LOCATED ON THE NORTHERN ROAD.

ORIGIN OF MGA BASED SITE CO-ORDINATES FROM PM 147113 AND PLANE DISTANCES HAVE BEEN USED. CO-ORDINATES FOR PM 147113 WERE DEDUCED BY WHELANS FROM SURROUNDING SSN & PMS ON PUBLIC RECORD. CO-ORDINATES FOR PM 147113 HAVE BEEN ADOPTED AS 29202.160 626005.8204

CONTOURS ARE AN INDICATION OF LANDFORM AND SHOULD NOT BE TAKEN IN PREFERENCE TO SPOT LEVELS SHOWN. CONTOUR INTERVAL 0.25m.

FEATURES SHOWN INCLUDING TREES AND LEVELS ARE TO BE USED ONLY FOR CONCEPT PLANNING DESIGN. DATA SHOWN SHOULD NOT BE USED FOR CONSTRUCTION PURPOSES. PRIOR TO CONSTRUCTION ANY FEATURE OR LEVEL SHOULD BE VERIFIED BY THE LOCATION OR HEIGHT IS TO HAVE SIGNIFICANT IMPACT ON DESIGN OR CONSTRUCTION.

No.	DATE	REVISION DETAILS
B	14.05.2008	UPDATE DETAIL AND HATCH AREA
A	20.11.2007	UPDATE DETAIL


WHELANS IN SITES PTY LTD
 1/11/2008
 THE INFORMATION CONTAINED IN THIS DRAWING IS THE PROPERTY OF WHELANS IN SITES PTY LTD. IT IS TO BE USED ONLY FOR THE PROJECT AND SITE SPECIFICALLY IDENTIFIED IN THE DRAWING. ANY REUSE OR MODIFICATION OF THIS DRAWING WITHOUT THE WRITTEN PERMISSION OF WHELANS IN SITES PTY LTD IS STRICTLY PROHIBITED.
 THIS DRAWING IS THE PROPERTY OF WHELANS IN SITES PTY LTD. IT IS TO BE USED ONLY FOR THE PROJECT AND SITE SPECIFICALLY IDENTIFIED IN THE DRAWING. ANY REUSE OR MODIFICATION OF THIS DRAWING WITHOUT THE WRITTEN PERMISSION OF WHELANS IN SITES PTY LTD IS STRICTLY PROHIBITED.

WHELANS IN SITES
 WHELANS IN SITES PTY LTD Level 12, 80 Clarence Street Sydney, NSW 2000
 ACN: 088 148 743
 GPO BOX 971 SYDNEY NSW 1585
 T: 02 9234 8300
 F: 02 9232 6511
 insites.com.au



PLAN SHOWING DETAIL AND LEVELS WESTERN PRECINCT ST MARYS DEVELOPMENT SITE, SYDNEY.

ORIGINAL SIZE:	A0
SCALE:	H/W: 1:1000
COLORS:	MGA
DATE OF SURVEY:	NOV 2007
SURVEY:	MC
CHECKED:	DATE
APPROVED:	DATE
CAD FILE:	D646WEST
JOB REF:	D646
CAD REF:	D646-001.dwg
SHEET:	3 OF 8 SHEETS

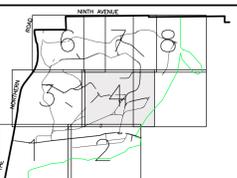

SHEET LAYOUT

- LEGEND**
- CENTRELINE OF TRACK
 - BOTTOM OF BANK
 - TOP OF BANK
 - DRAIN
 - FENCE
 - LIMIT OF WATERLINE
 - WATER LINE
 - VEGETATION LIMITS
 - INDICATIVE TREE SYMBOL. FOR DETAILS SEE PRINTED TREE SCHEDULE.
 - HERITAGE ITEMS IDENTIFIED UNDER SREP 30.
 - AREA NOT RESURVEYED DATA TAKEN FROM 2000 SURVEY

NO BOUNDARY SURVEY HAS BEEN UNDERTAKEN. BEARINGS AND DIMENSIONS ARE SUBJECT TO CONFIRMATION BY BOUNDARY SURVEY.

SERVICES SHOWN ARE INDICATIVE ONLY. POSITIONS ARE BASED ON SURFACE INDICATORS LOCATED DURING FIELD SURVEY. CONFIRMATION OF THE EXACT POSITION SHOULD BE MADE TO THE RELEVANT AUTHORITIES PRIOR TO ANY EXCAVATION WORK. OTHER SERVICES MAY EXIST WHICH ARE NOT SHOWN.

LEVELS ARE BASED ON AUSTRALIAN HEIGHT DATUM (AHD) USING PM 44721 WITH RL OF 48.191m (ACC 2) LOCATED ON THE NORTHERN ROAD.

ORIGIN OF MGA BASED SITE CO-ORDINATES FROM PM 147113 AND PLANE SETTINGS HAVE BEEN USED. CO-ORDINATES FOR PM 147113 WERE DEDUCED BY WHELANS FROM SURROUNDING SSN & PMS ON PUBLIC RECORD. CO-ORDINATES FOR PM 147113 HAVE BEEN ADOPTED AS 29202.166 626605.8204

CONTOURS ARE AN INDICATION OF LANDFORM AND SHOULD NOT BE TAKEN IN PREFERENCE TO SPOT LEVELS SHOWN. CONTOUR INTERVAL 0.25m.

FEATURES SHOWN INCLUDING TREES AND LEVELS ARE TO BE USED ONLY FOR CONCEPT PLANNING DESIGN. DATA SHOWN SHOULD NOT BE USED FOR CONSTRUCTION PURPOSES. PRIOR TO CONSTRUCTION ANY FEATURE OR LEVEL SHOULD BE VERIFIED BY THE LOCATION OR HEIGHT IS TO HAVE SIGNIFICANT IMPACT ON DESIGN OR CONSTRUCTION.

No.	DATE	REVISION DETAILS
B	14.05.2008	UPDATE DETAIL AND HATCH AREA
A	20.11.2007	UPDATE DETAIL



INFORMATION ON VARIATIONS AND REVISIONS
 THIS DOCUMENT IS THE PROPERTY OF WHELANS AND IS TO BE USED ONLY FOR THE PROJECT AND SITE SPECIFICALLY IDENTIFIED. IT IS NOT TO BE REPRODUCED OR TRANSMITTED IN ANY FORM OR BY ANY MEANS, ELECTRONIC OR MECHANICAL, INCLUDING PHOTOCOPYING, RECORDING, OR BY ANY INFORMATION STORAGE AND RETRIEVAL SYSTEM, WITHOUT THE WRITTEN PERMISSION OF WHELANS. THE USER OF THIS DOCUMENT IS TO BE RESPONSIBLE FOR THE ACCURACY OF THE DATA SHOWN AND FOR THE RESULTS OF ANY CONSTRUCTION WORK BASED ON THIS DOCUMENT. WHELANS ACCEPTS NO LIABILITY FOR ANY LOSS OR DAMAGE OF ANY KIND, INCLUDING CONSEQUENTIAL DAMAGES, ARISING FROM THE USE OF THIS DOCUMENT. THE USER OF THIS DOCUMENT IS TO BE RESPONSIBLE FOR THE ACCURACY OF THE DATA SHOWN AND FOR THE RESULTS OF ANY CONSTRUCTION WORK BASED ON THIS DOCUMENT.

WHELANS insites
 Whelans Insites Pty Ltd Level 12, 80 Clarence Street Sydney, NSW 2000
 ACN: 088 148 743
 insites.com.au
 G: 02 9234 8350
 F: 02 9232 6511


Delfin
 Land Lease

PLAN SHOWING DETAIL AND LEVELS WESTERN PRECINCT ST MARYS DEVELOPMENT SITE, SYDNEY.

ORIGINAL SIZE:	A0
SCALE:	1:1000
COORDINATES:	MGA
DATE OF SURVEY:	NOV 2007
SURVEY:	MC
CHECKED:	DATE
APPROVED:	DATE
CCAD FILE:	D646WEST
JOB REF:	D646
DATE:	D646WEST.dwg
SHEET:	4 OF 8 SHEETS

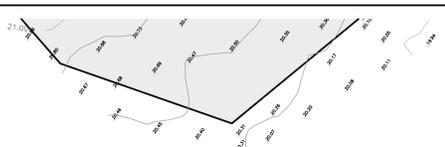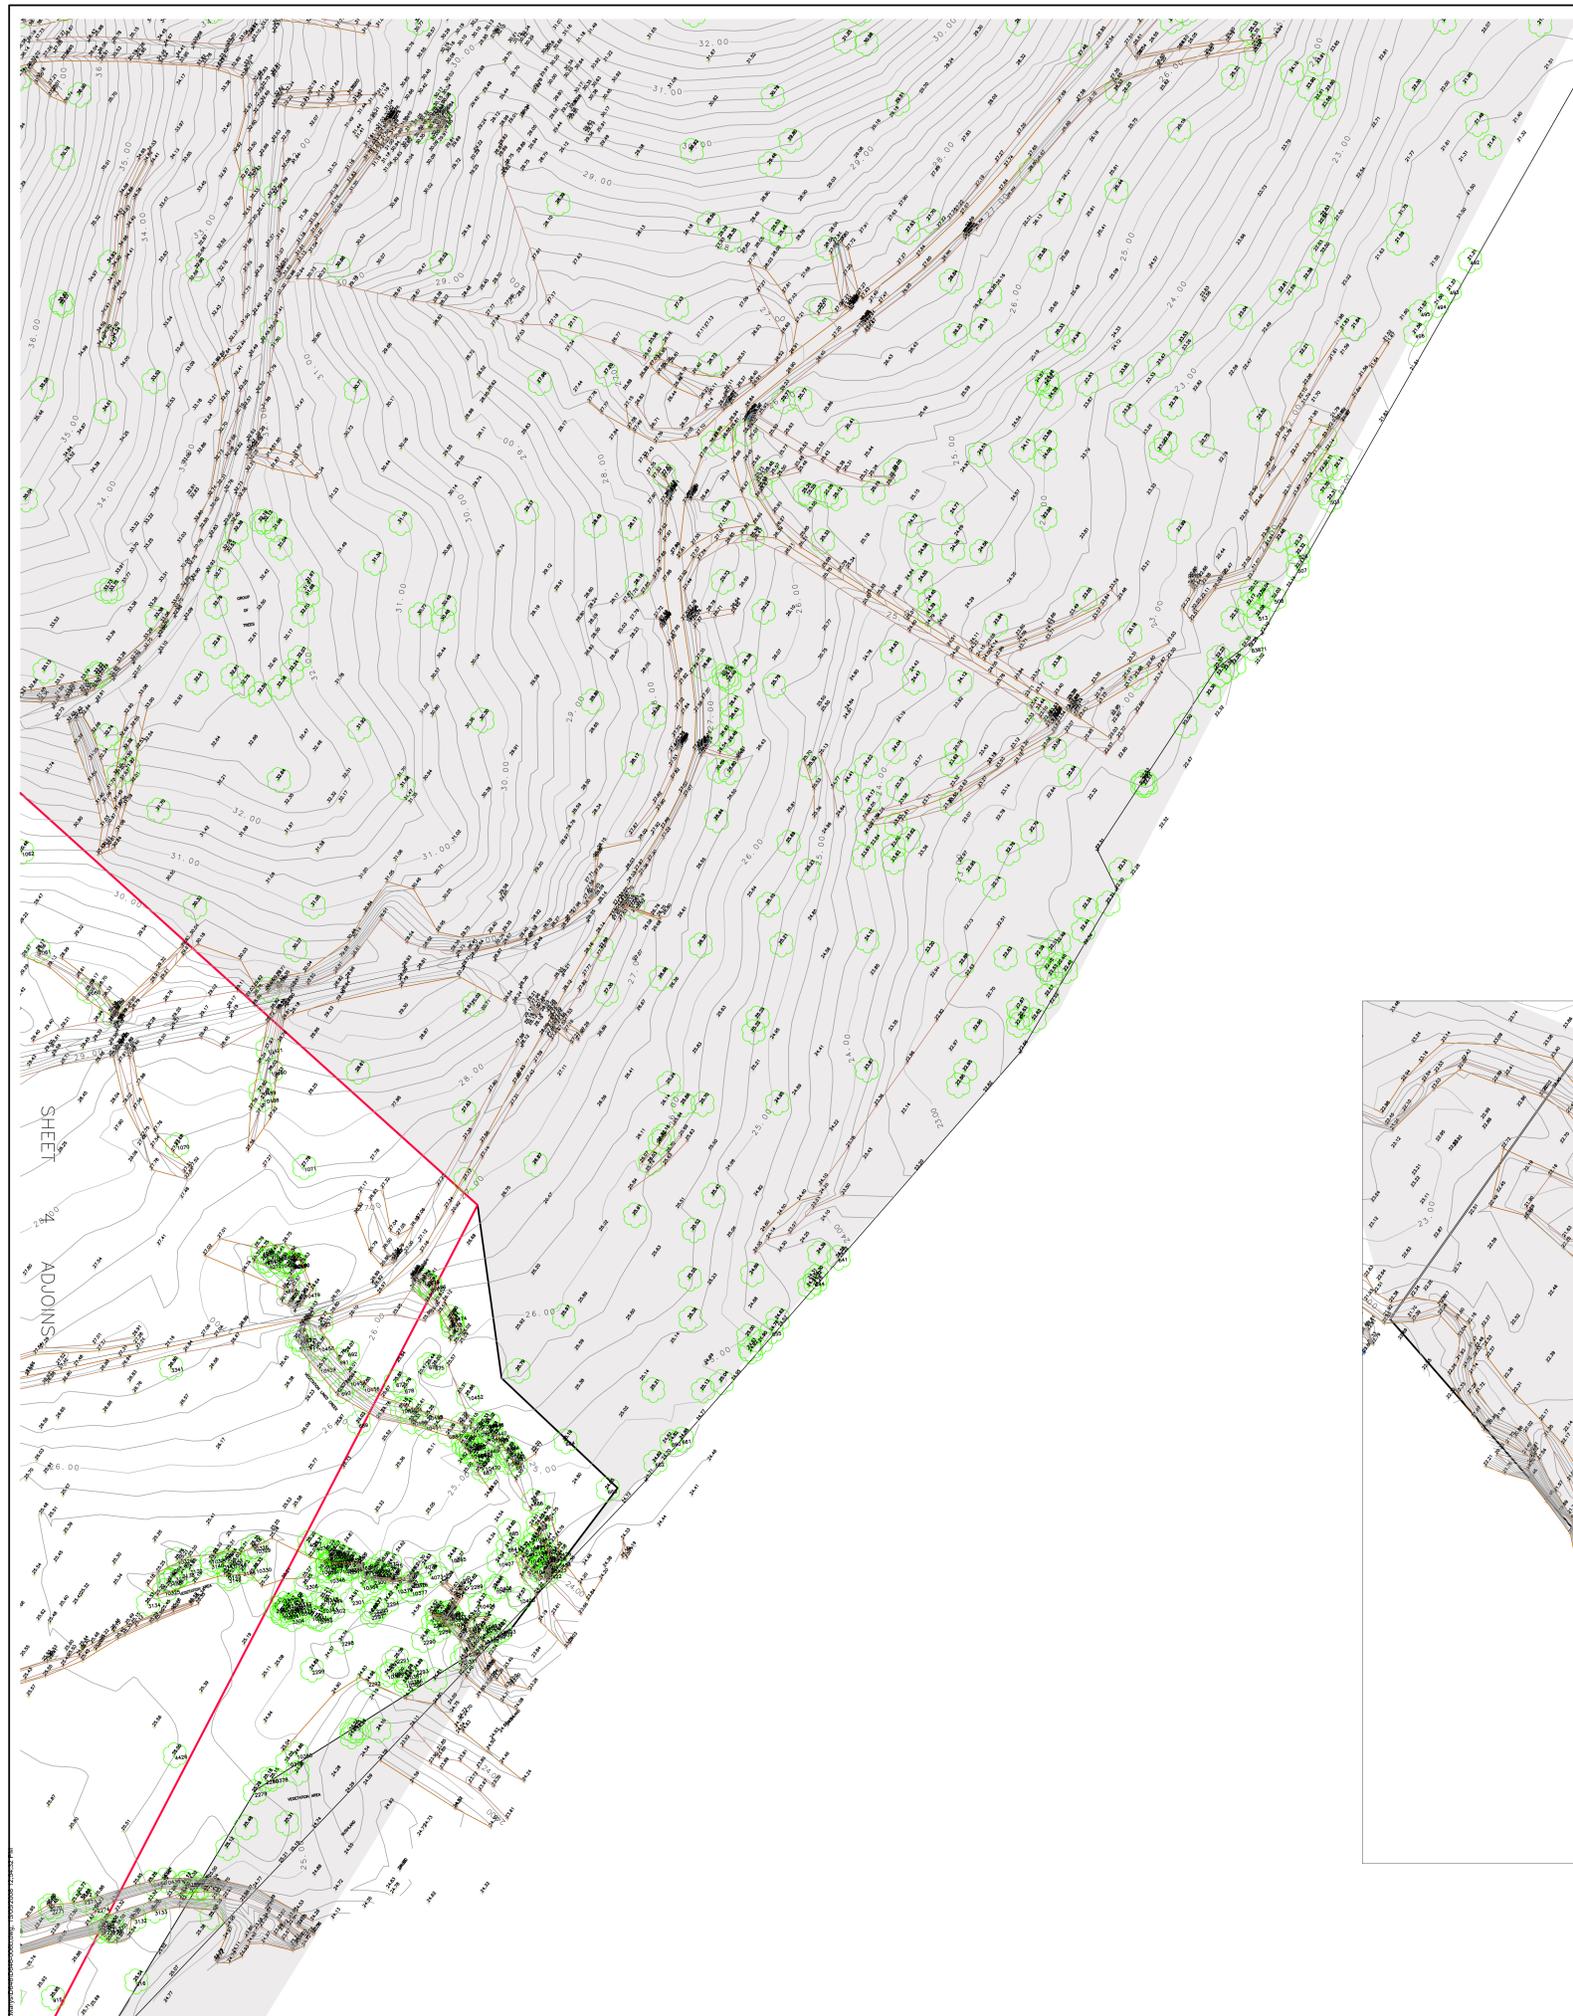

SEE DIAGRAM BELOW

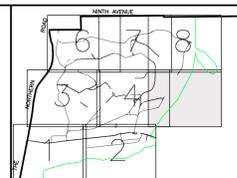

SHEET LAYOUT

- LEGEND
- CENTRELINE OF TRACK
 - BOTTOM OF BANK
 - TOP OF BANK
 - DRAIN
 - FENCE
 - LIMIT OF WATERLINE
 - WATER LINE
 - VEGETATION LIMITS
 - INDICATIVE TREE SYMBOL. FOR DETAILS SEE PRINTED TREE SCHEDULE.
 - HERITAGE ITEMS IDENTIFIED UNDER SREP 30.
 - AREA NOT RESURVEYED DATA TAKEN FROM 2000 SURVEY

NO BOUNDARY SURVEY HAS BEEN UNDERTAKEN. BEARINGS AND DIMENSIONS ARE SUBJECT TO CONFIRMATION BY BOUNDARY SURVEY.

SERVICES SHOWN ARE INDICATIVE ONLY. POSITIONS ARE BASED ON SURFACE INDICATORS LOCATED DURING FIELD SURVEY. CONFIRMATION OF THE EXACT POSITION SHOULD BE MADE TO THE RELEVANT AUTHORITIES PRIOR TO ANY EXCAVATION WORK. OTHER SERVICES MAY EXIST WHICH ARE NOT SHOWN.

LEVELS ARE BASED ON AUSTRALIAN HEIGHT DATUM (AHD) USING PM 44721 WITH RL OF 48.191m (ACC 2) LOCATED ON THE NORTHERN ROAD.

ORIGIN OF MGA BASED SITE CO-ORDINATES FROM PM 147113 AND PLANE DISTANCES HAVE BEEN USED. CO-ORDINATES FOR PM 147113 WERE DEDUCED BY WHELANS FROM SURROUNDING SS&M & PMS ON PUBLIC RECORD. CO-ORDINATES FOR PM 147113 HAVE BEEN ADOPTED AS 292202.160E 6266005.820N

CONTOURS ARE AN INDICATION OF LANDFORM AND SHOULD NOT BE TAKEN IN PREFERENCE TO SPOT LEVELS SHOWN. CONTOUR INTERVAL 0.25m.

FEATURES SHOWN INCLUDING TREES AND LEVELS ARE TO BE USED ONLY FOR CONCEPT PLANNING DESIGN. DATA SHOWN SHOULD NOT BE USED FOR CONSTRUCTION PURPOSES. PRIOR TO CONSTRUCTION ANY FEATURE OR LEVEL SHOULD BE VERIFIED IN THE LOCATION OR HEIGHT IS TO HAVE SIGNIFICANT IMPACT ON DESIGN OR CONSTRUCTION.

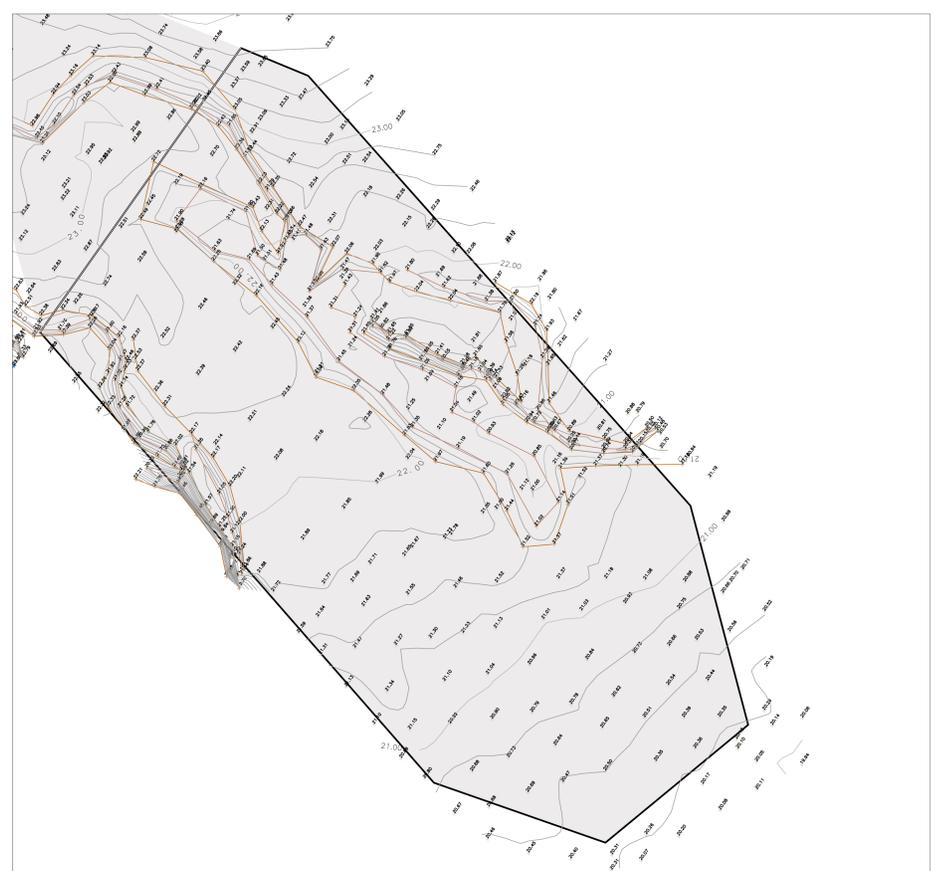


DIAGRAM - BASIN

No.	DATE	REVISION	DETAILS
A	20.11.2007	UPDATE	DETAIL

APPROVED BY: [Signature]

DATE: 20.11.2007

PREPARED BY:


WHELANS INSITES Pty Ltd
ACN: 088 148 743
Level 12, 80 Clarence Street
Sydney, NSW 2000
DX 288 Sydney
E: 02 9234 8300
F: 02 9262 6511

insites.com.au

PREPARED FOR:

PLAN
SHOWING DETAIL AND LEVELS
WESTERN PRECINCT
ST MARYS DEVELOPMENT
SITE, SYDNEY.

ORIGINAL SIZE: AO	
SCALE: 1:1000	HEAT: []
COORDINATE: MGA	DATUM: AHD
DATE OF SURVEY: NOV 2007	DATE OF PLAN: 12-11-2007
SURVEY: MC	DRAWN: LAS
CHECKED: []	DATE: []
APPROVED: []	DATE: []
CCAD FILE: D646WEST	
JOB REF: D646	
CLIENT: D646@delin.com.au	

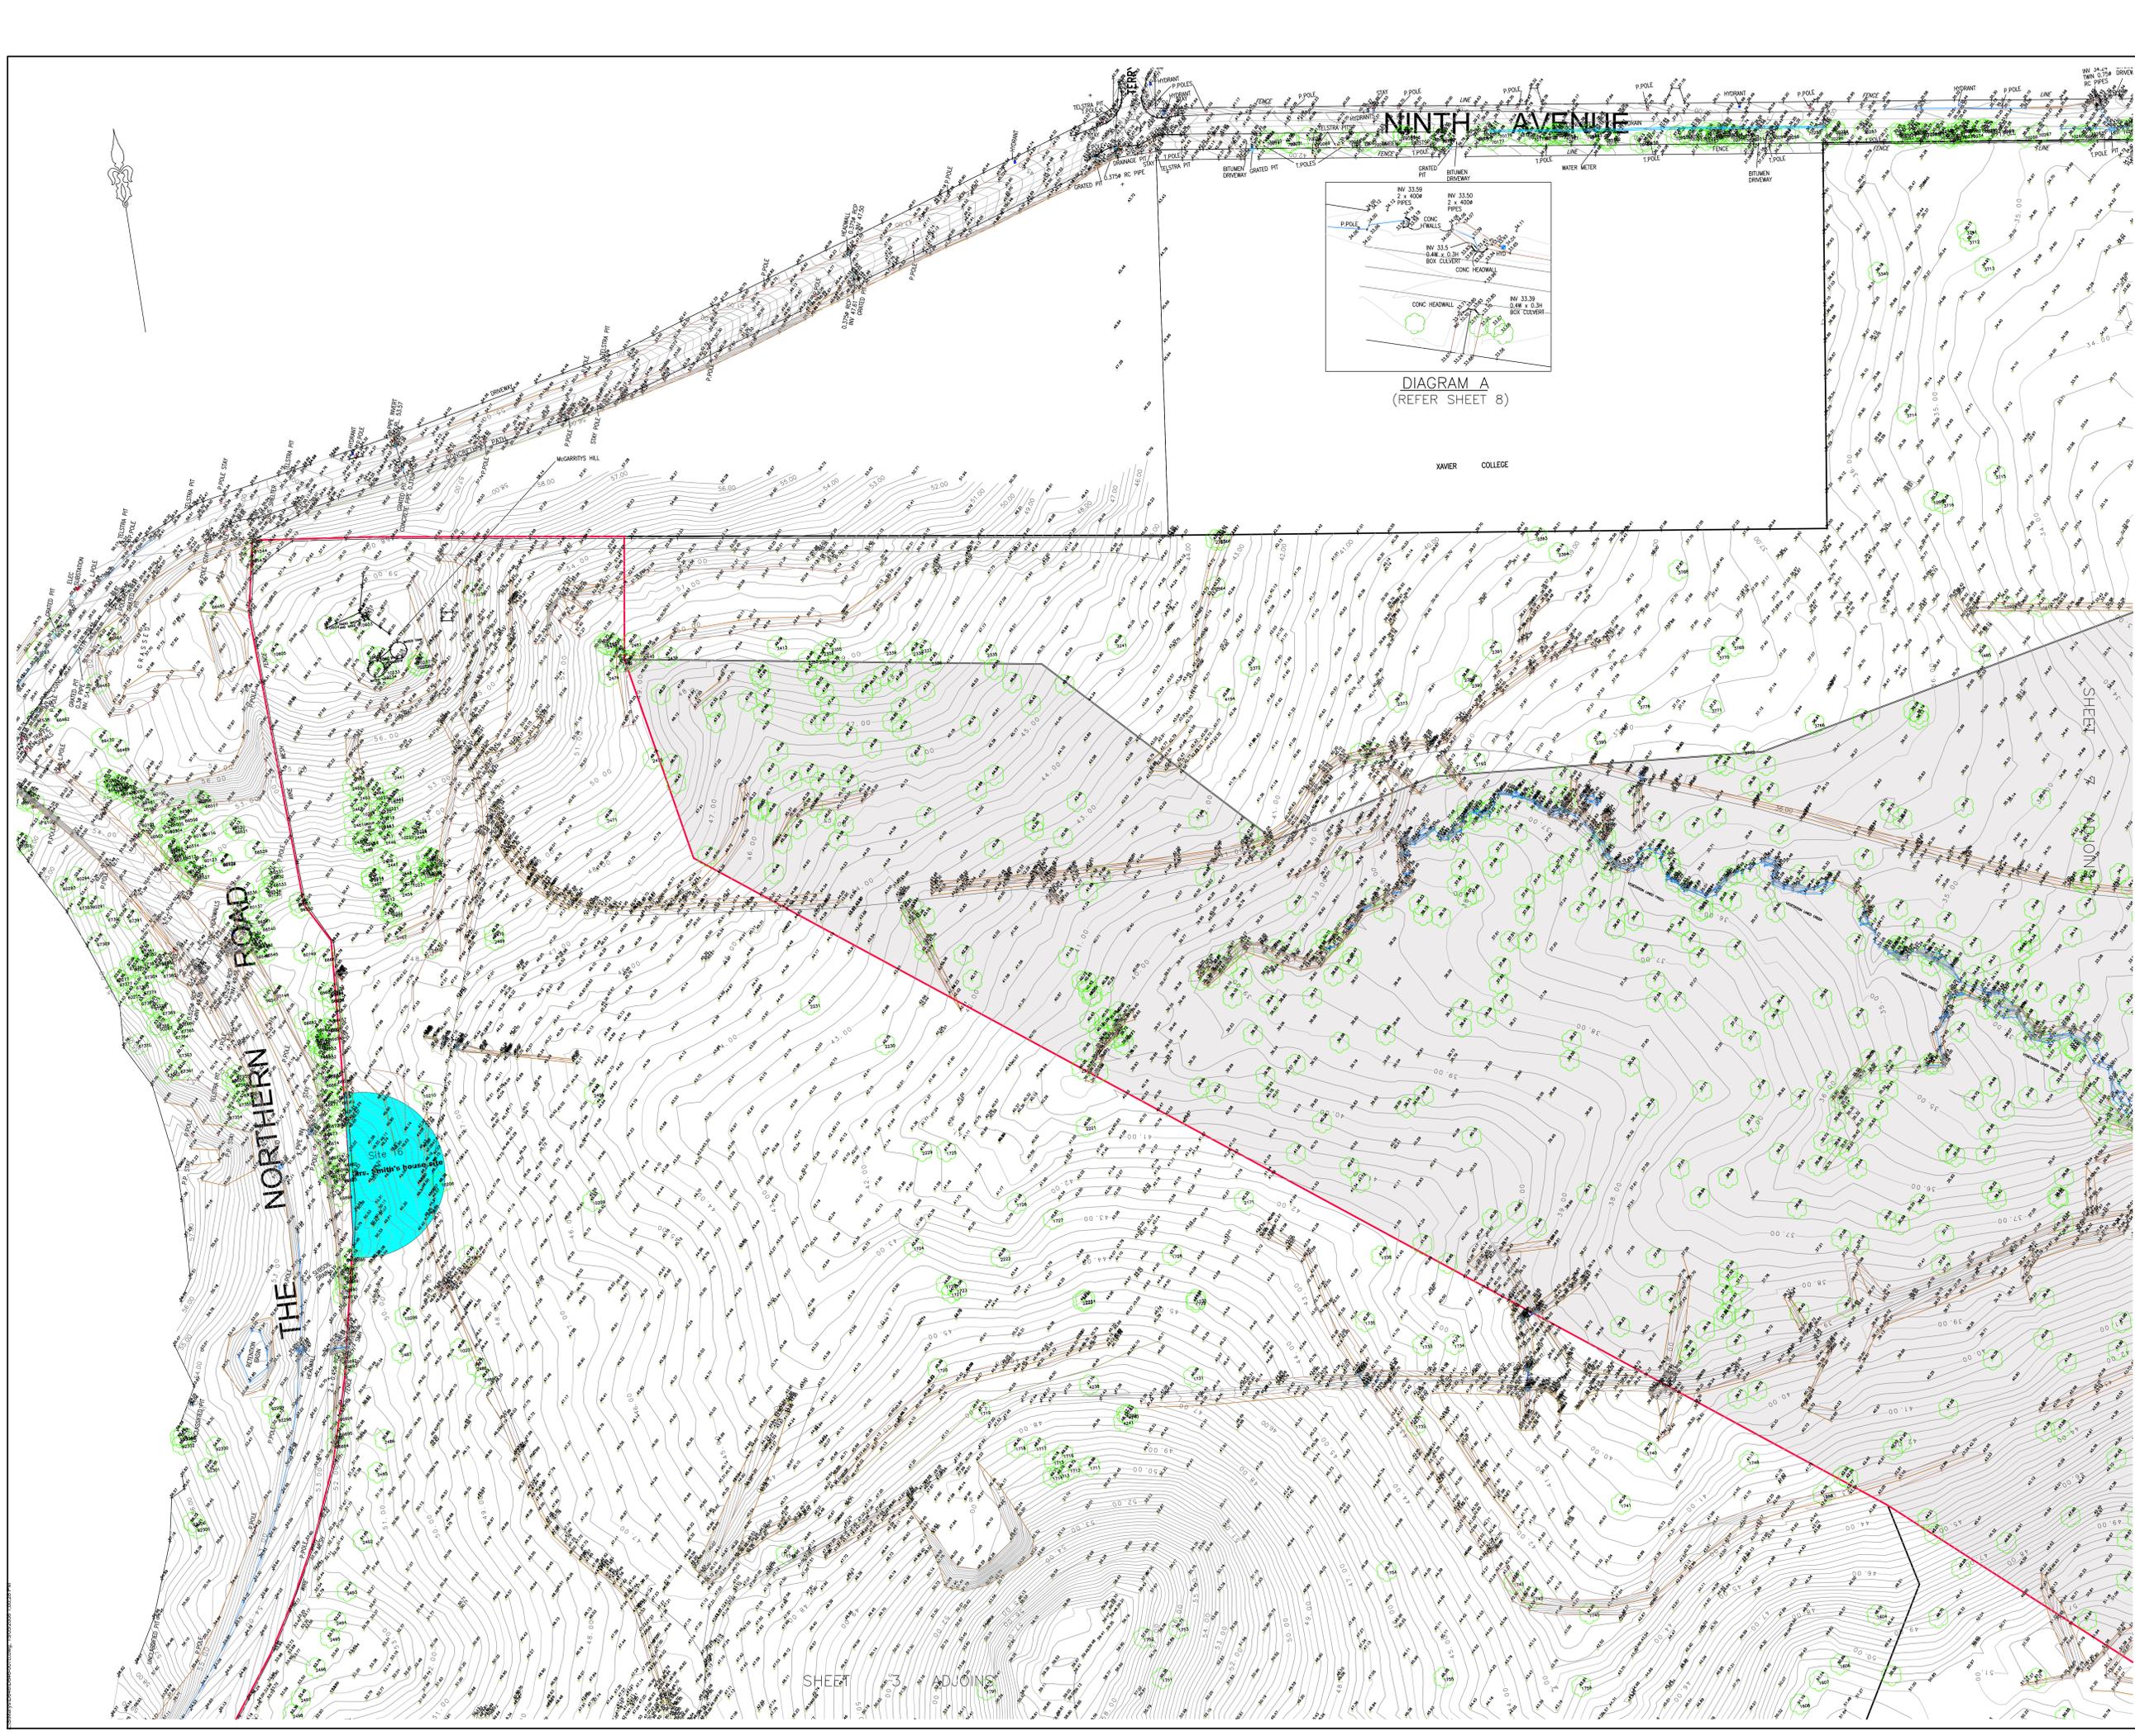

SHEET LAYOUT

- LEGEND**
- CENTRELINE OF TRACK
 - BOTTOM OF BANK
 - TOP OF BANK
 - DRAIN
 - FENCE
 - LIMIT OF WATERLINE
 - WATER LINE
 - VEGETATION LIMITS
 - INDICATIVE TREE SYMBOL. FOR DETAILS SEE PRINTED TREE SCHEDULE.
 - HERITAGE ITEMS IDENTIFIED UNDER SREP 30.
 - AREA NOT RESURVEYED DATA TAKEN FROM 2000 SURVEY

NO BOUNDARY SURVEY HAS BEEN UNDERTAKEN. BEARINGS AND DIMENSIONS ARE SUBJECT TO CONFIRMATION BY BOUNDARY SURVEY.

SERVICES SHOWN ARE INDICATIVE ONLY. POSITIONS ARE BASED ON SURFACE INDICATORS LOCATED DURING FIELD SURVEY. CONFIRMATION OF THE EXACT POSITION SHOULD BE MADE TO THE RELEVANT AUTHORITIES PRIOR TO ANY EXCAVATION WORK. OTHER SERVICES MAY EXIST WHICH ARE NOT SHOWN.

LEVELS ARE BASED ON AUSTRALIAN HEIGHT DATUM (AHD) USING PM 44721 WITH RL OF 48.191m (ACC 2) LOCATED ON THE NORTHERN ROAD.

ORIGIN OF MGA BASED SITE CO-ORDINATES FROM PM 14713 AND PLANE OFFSETS HAVE BEEN USED. CO-ORDINATES FOR PM 14713 WERE DEDUCED BY WHELANS FROM SURROUNDING SS&M & PMS ON PUBLIC RECORD. CO-ORDINATES FOR PM 14713 HAVE BEEN ADOPTED AS 292202.160 626605.8204

CONTOURS ARE AN INDICATION OF LANDFORM AND SHOULD NOT BE TAKEN IN PREFERENCE TO SPOT LEVELS SHOWN. CONTOUR INTERVAL 0.25m.

FEATURES SHOWN INCLUDING TREES AND LEVELS ARE TO BE USED ONLY FOR CONCEPT PLANNING DESIGN. DATA SHOWN SHOULD NOT BE USED FOR CONSTRUCTION PURPOSES. PRIOR TO CONSTRUCTION ANY FEATURE OR LEVEL SHOULD BE VERIFIED BY THE LOCATION OR HEIGHT IS TO HAVE SIGNIFICANT IMPACT ON DESIGN OR CONSTRUCTION.

No.	DATE	REVISION DETAILS
B	14.05.2008	UPDATE DETAIL AND HATCH AREA
A	20.11.2007	UPDATE DETAIL

WHELANS IN SITES PTY LTD
 111 COLLEGE STREET, SYDNEY NSW 2000
 PH: (02) 9234 8300
 FAX: (02) 9234 8305
 WWW.WHELANSIN.SITES.COM.AU





WHELANS IN SITES PTY LTD
 Level 12, 80 Clarence Street
 Sydney, NSW 2000
 ACN: 088 148 743
 DX: 288 Sydney
 E: 02 9234 8300
 F: 02 9234 8305



PLAN SHOWING DETAIL AND LEVELS WESTERN PRECINCT ST MARY'S DEVELOPMENT SITE, SYDNEY.

ORIGINAL SIZE	A0
SCALE	1:1000
COORDINATES	MGA
DATE OF SURVEY	NOV 2007
SURVEY	MC
CHECKED	DATE
APPROVED	DATE
CAD FILE	D646WEST
JOB REF	D646
CAD REF	D646WEST.dwg

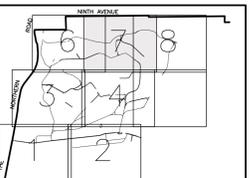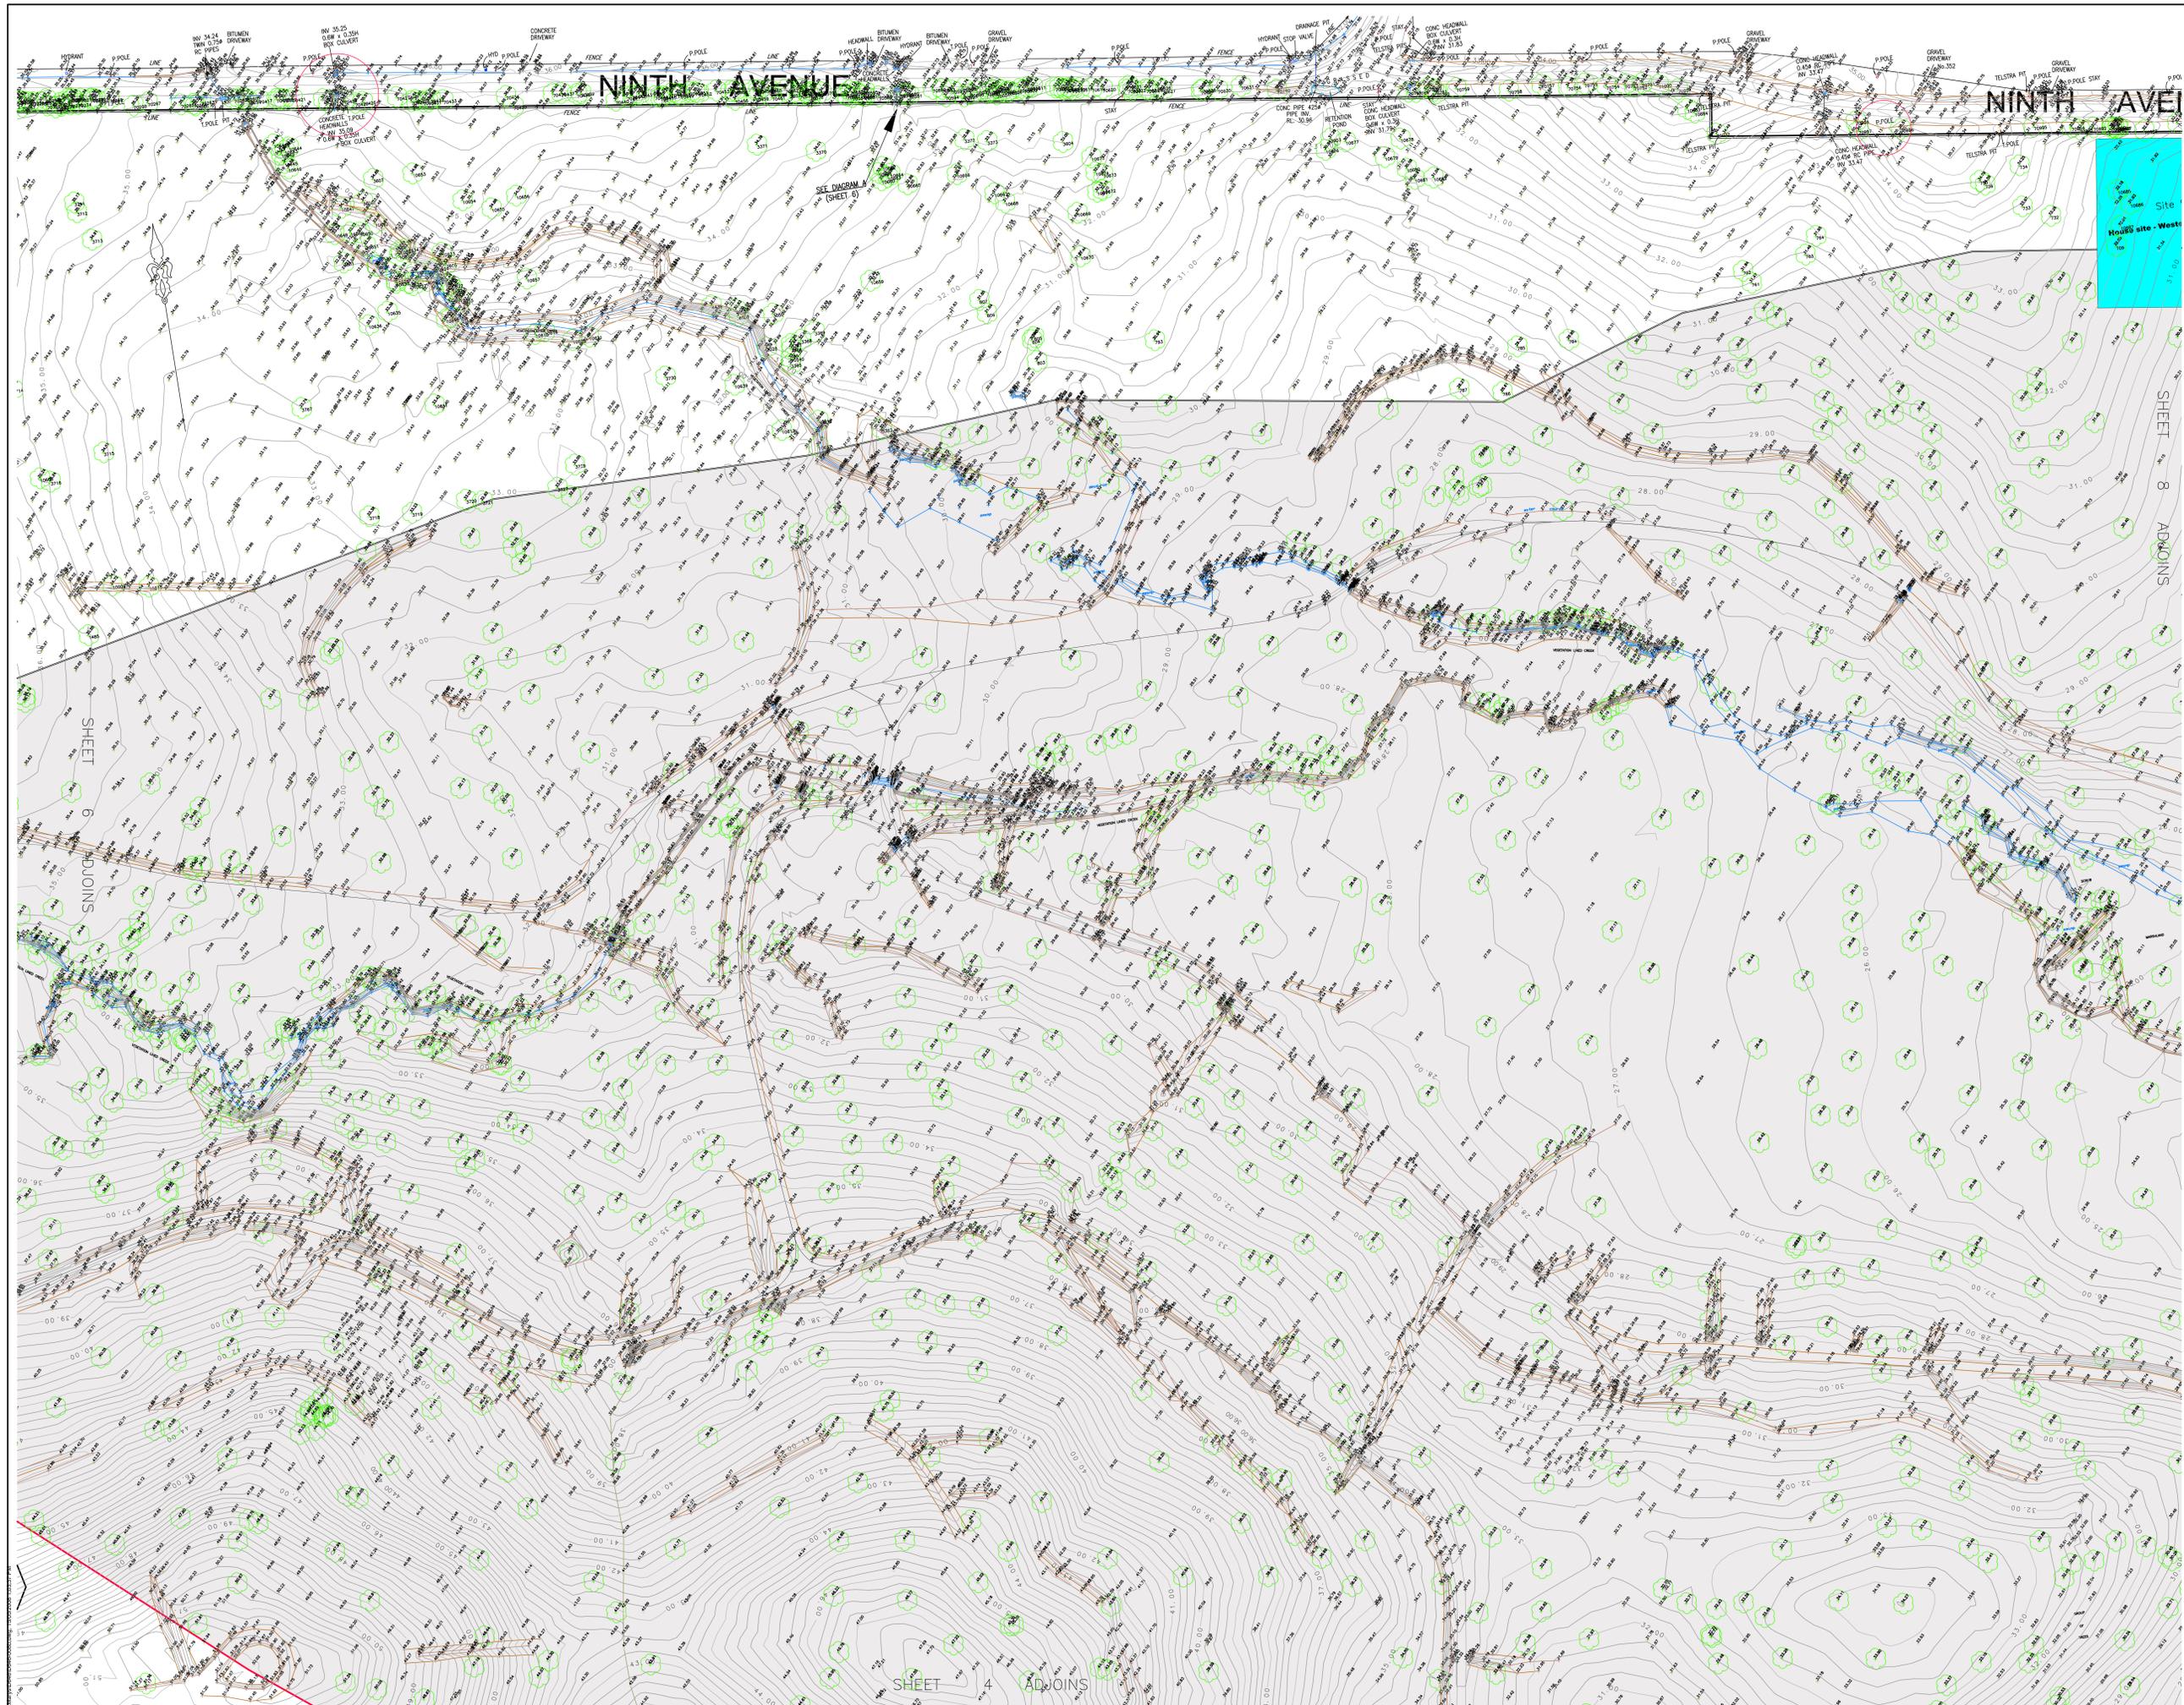

SHEET LAYOUT

- LEGEND**
- CENTLINE OF TRACK
 - BOTTOM OF BANK
 - TOP OF BANK
 - DRAIN
 - FENCE
 - LIMIT OF WATERLINE
 - WATER LINE
 - VEGETATION LIMITS

- INDICATIVE TREE SYMBOL. FOR DETAILS SEE PRINTED TREE SCHEDULE.
- HERITAGE ITEMS IDENTIFIED UNDER SREP 30.
- AREA NOT RESURVEYED DATA TAKEN FROM 2000 SURVEY.

NO BOUNDARY SURVEY HAS BEEN UNDERTAKEN. BEARINGS AND DIMENSIONS ARE SUBJECT TO CONFIRMATION BY BOUNDARY SURVEY.

SERVICES SHOWN ARE INDICATIVE ONLY. POSITIONS ARE BASED ON SURFACE INDICATORS LOCATED DURING FIELD SURVEY. CONFIRMATION OF THE EXACT POSITION SHOULD BE MADE TO THE RELEVANT AUTHORITIES PRIOR TO ANY EXCAVATION WORK. OTHER SERVICES MAY EXIST WHICH ARE NOT SHOWN.

LEVELS ARE BASED ON AUSTRALIAN HEIGHT DATUM (AHD) USING PM 44721 WITH RL OF 48.191m (ACC 2) LOCATED ON THE NORTHERN ROAD.

ORIGIN OF MGA BASED SITE CO-ORDINATES FROM PM 14713 AND PLANE ORIGINATES HAVE BEEN USED. CO-ORDINATES FOR PM 14713 WERE DEDUCED BY WHIELANS FROM SURROUNDING SSN & PMS ON PUBLIC RECORD. CO-ORDINATES FOR PM 14713 HAVE BEEN ADOPTED AS 29202.160 626605.8204

CONTOURS ARE AN INDICATION OF LANDFORM AND SHOULD NOT BE TAKEN IN PREFERENCE TO SPOT LEVELS SHOWN. CONTOUR INTERVAL 0.25m.

FEATURES SHOWN INCLUDING TREES AND LEVELS ARE TO BE USED ONLY FOR CONCEPT PLANNING DESIGN. DATA SHOWN SHOULD NOT BE USED FOR CONSTRUCTION PURPOSES. PRIOR TO CONSTRUCTION ANY FEATURE OR LEVEL SHOULD BE VERIFIED BY THE LOCATION OR HEIGHT IS TO HAVE SIGNIFICANT IMPACT ON DESIGN OR CONSTRUCTION.

No.	DATE	REVISION DETAILS
B	14.05.2008	UPDATE DETAIL AND HATCH AREA
A	20.11.2007	UPDATE DETAIL

APPROVED: CHANGING APPROVED BY THE CLIENT. THIS PLAN IS THE PROPERTY OF WHIELANS AND IS NOT TO BE REPRODUCED OR USED IN ANY MANNER WITHOUT THE WRITTEN PERMISSION OF WHIELANS. THE CLIENT IS RESPONSIBLE FOR OBTAINING ALL NECESSARY PERMITS AND APPROVALS FROM THE RELEVANT AUTHORITIES PRIOR TO CONSTRUCTION. 

WHIELANS insites

Whielans Insites Pty Ltd
ACN: 088 148 743
Level 12, 80 Clarence Street
Sydney, NSW 2000
DX 288 Sydney
E: 02 9234 8350
F: 02 9262 6511

insites.com.au





PLAN SHOWING DETAIL AND LEVELS WESTERN PRECINCT ST MARYS DEVELOPMENT SITE, SYDNEY.

ORIGINAL SIZE	SCALE	DATE OF SURVEY	DATE OF PLAN	DATE OF DRAWING	DATE OF APPROVAL	DATE OF CHECK	DATE OF APPROVAL
	1:1000	NOV 2007	12-11-2007				

CCAD FILE: D646WEST
JOB REF: D646
CHECK REF: D64608.dwg

AO

SHEET 7 OF 8 SHEETS

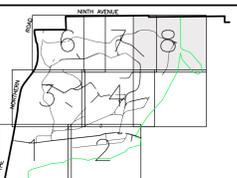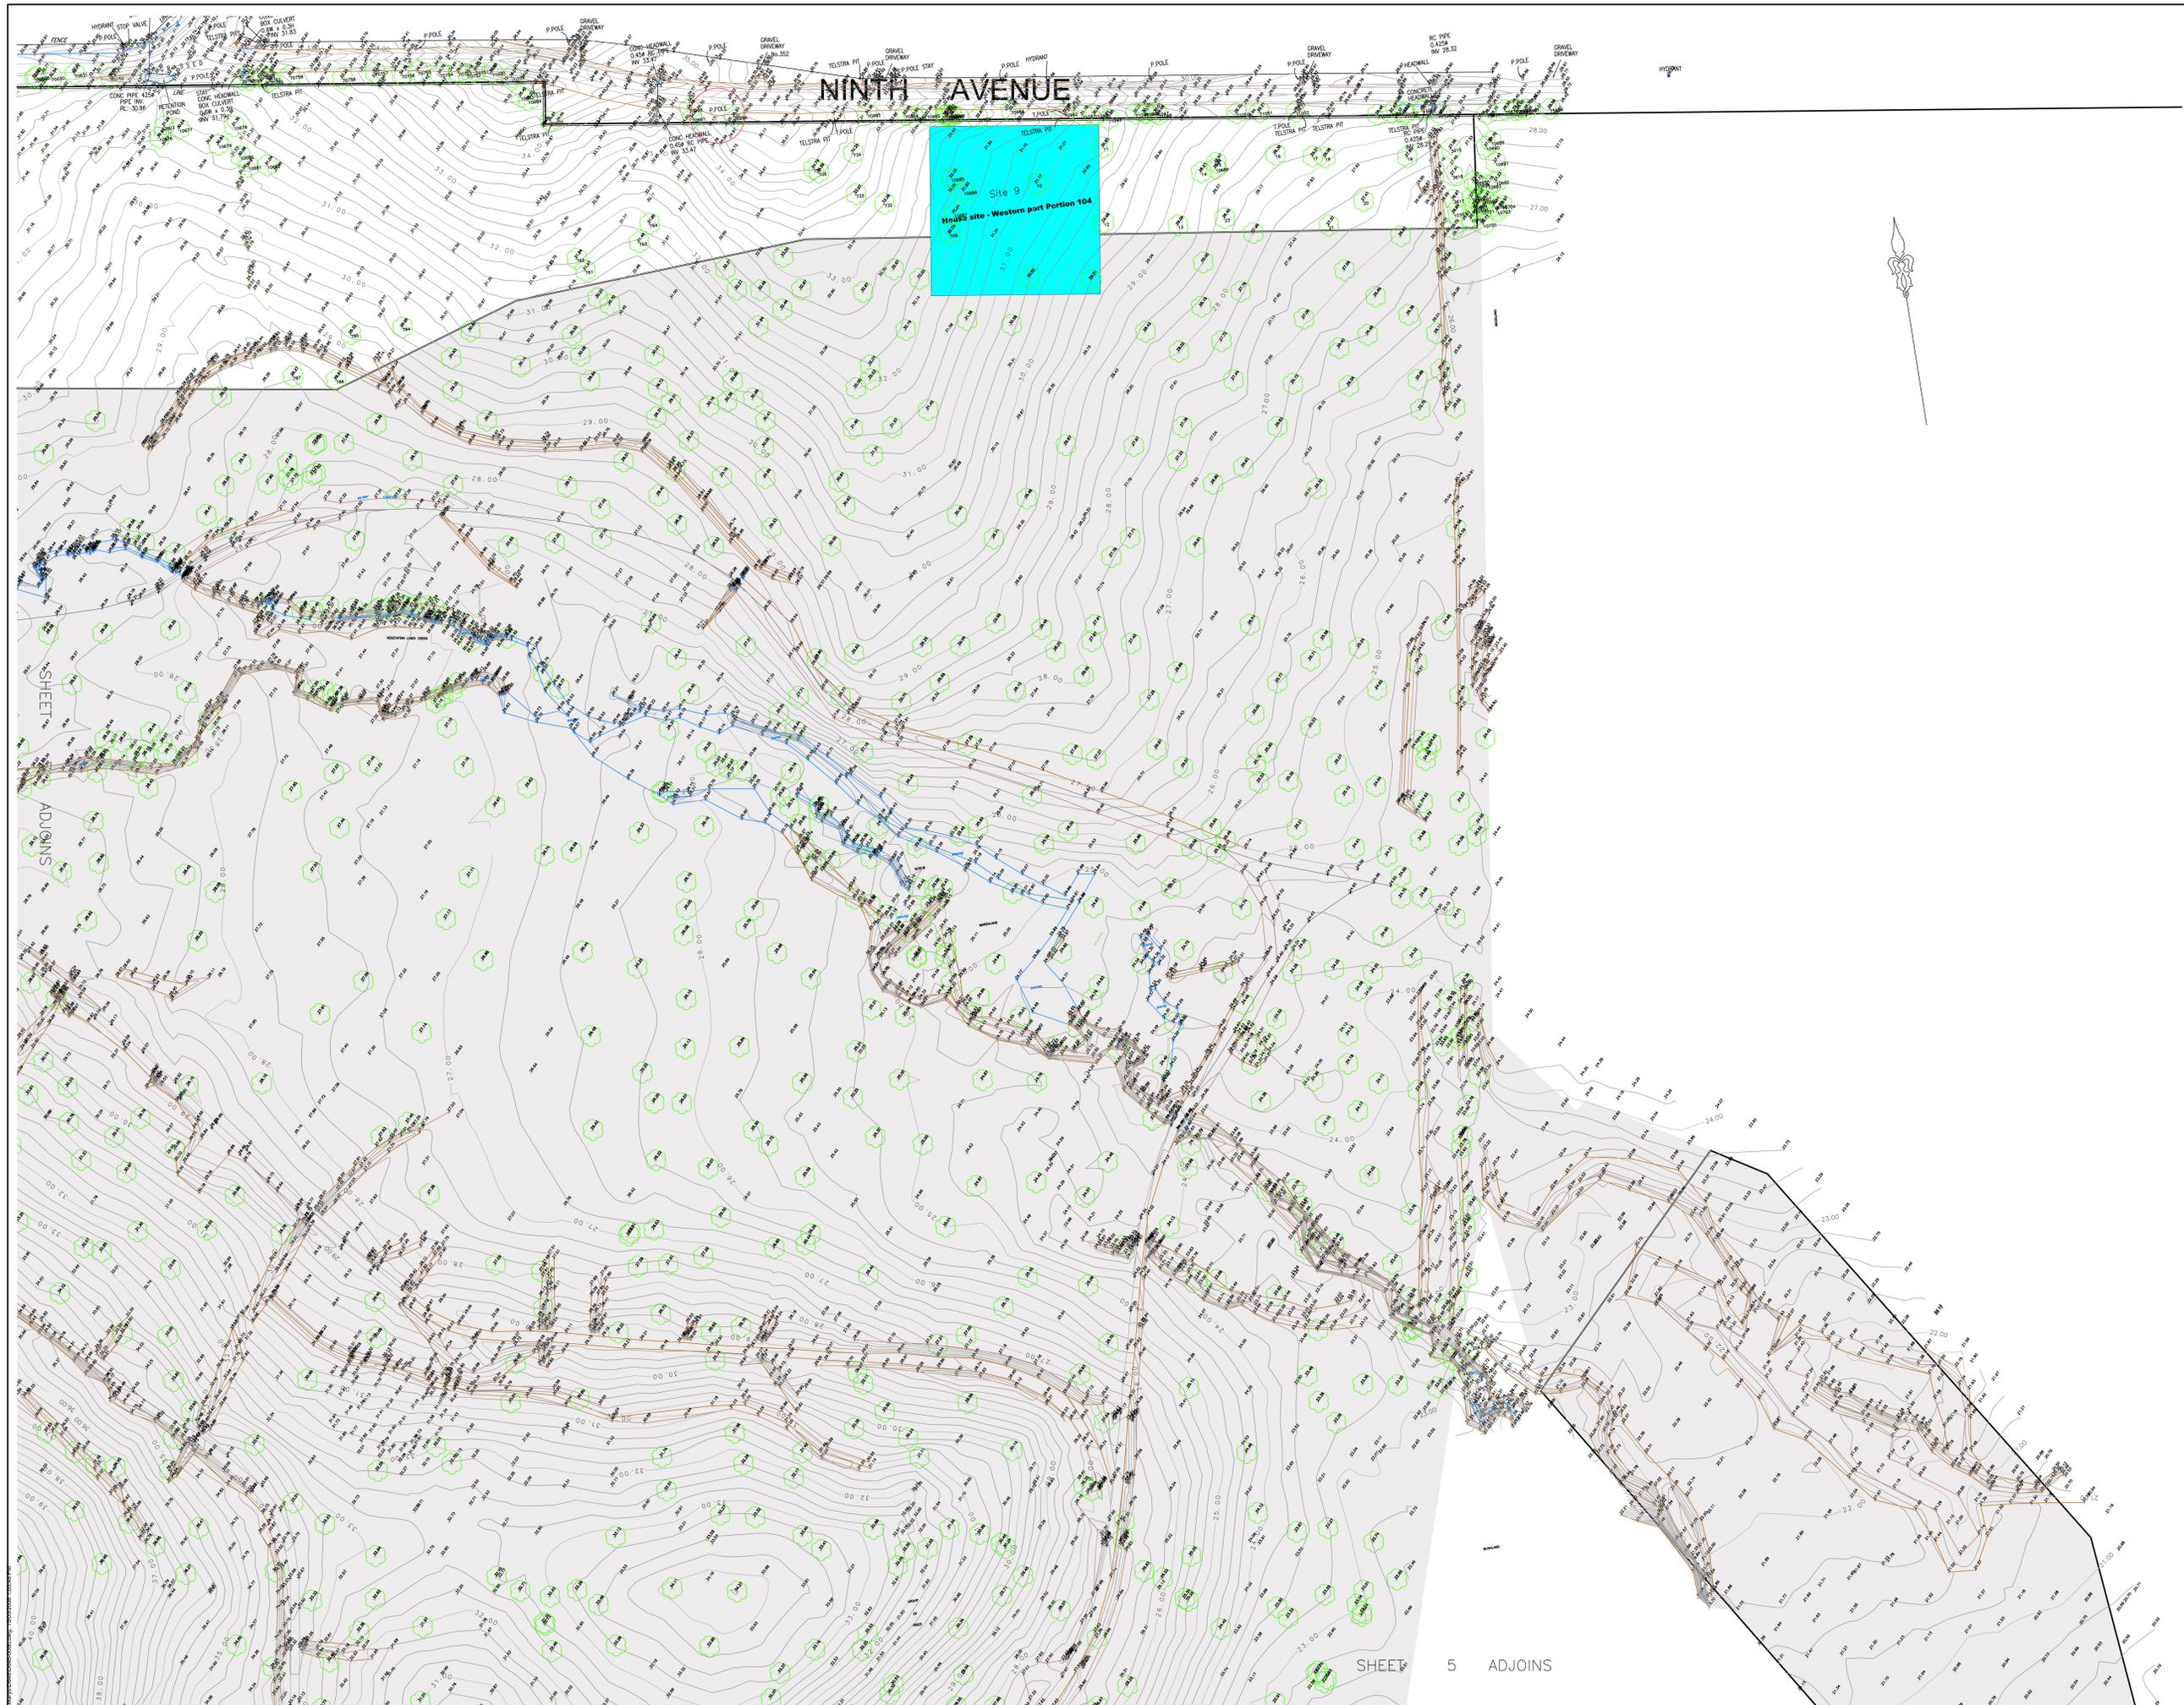

SHEET LAYOUT

- LEGEND**
- CENTRELINE OF TRACK
 - BOTTOM OF BANK
 - TOP OF BANK
 - DRAIN
 - FENCE
 - LIMIT OF WATERLINE
 - WATER LINE
 - VEGETATION LIMITS

- INDICATIVE TREE SYMBOL FOR DETAILS SEE PRINTED TREE SCHEDULE.
- HERITAGE ITEMS IDENTIFIED UNDER SREP 30.
- AREA NOT RESURVEYED DATA TAKEN FROM 2000 SURVEY

NO BOUNDARY SURVEY HAS BEEN UNDERTAKEN. BEARINGS AND DIMENSIONS ARE SUBJECT TO CONFIRMATION BY BOUNDARY SURVEY.

SERVICES SHOWN ARE INDICATIVE ONLY. POSITIONS ARE BASED ON SURFACE INDICATORS LOCATED DURING FIELD SURVEY. CONFIRMATION OF THE EXACT POSITION SHOULD BE MADE TO THE RELEVANT AUTHORITIES PRIOR TO ANY EXCAVATION WORK. OTHER SERVICES MAY EXIST WHICH ARE NOT SHOWN.

LEVELS ARE BASED ON AUSTRALIAN HEIGHT DATUM (AHD) USING PM 44721 WITH RL OF 48.191m (ACC 2) LOCATED ON THE NORTHERN ROAD.

ORIGIN OF MGA BASED SITE CO-ORDINATES FROM PM 147113 AND PLANE DISTANCES HAVE BEEN USED. CO-ORDINATES FOR PM 147113 WERE DEDUCED BY WHIELANS FROM SURROUNDING SSIM & PMS ON PUBLIC RECORD. CO-ORDINATES FOR PM 147113 HAVE BEEN ADOPTED AS 29202.160 626005.8204

CONTOURS ARE AN INDICATION OF LANDFORM AND SHOULD NOT BE TAKEN IN PREFERENCE TO SPOT LEVELS SHOWN. CONTOUR INTERVAL 0.25m.

FEATURES SHOWN INCLUDING TREES AND LEVELS ARE TO BE USED ONLY FOR CONCEPT PLANNING DESIGN. DATA SHOWN SHOULD NOT BE USED FOR CONSTRUCTION PURPOSES. PRIOR TO CONSTRUCTION ANY FEATURE OR LEVEL SHOULD BE VERIFIED BY THE LOCATION OR HEIGHT IS TO HAVE SIGNIFICANT IMPACT ON DESIGN OR CONSTRUCTION.

No.	DATE	REVISION DETAILS
B	14.05.2008	UPDATE DETAIL AND HATCH AREA
A	20.11.2007	UPDATE DETAIL

DISCLAIMER: WHIELANS GROUP PTY LTD
 WHIELANS GROUP PTY LTD IS THE AUTHOR OF THIS DRAWING AND IS NOT RESPONSIBLE FOR THE ACCURACY OF THE INFORMATION CONTAINED HEREIN. THE USER OF THIS DRAWING SHALL BE RESPONSIBLE FOR OBTAINING ALL NECESSARY PERMITS AND APPROVALS FROM THE RELEVANT AUTHORITIES. THE USER SHALL BE RESPONSIBLE FOR OBTAINING ALL NECESSARY PERMITS AND APPROVALS FROM THE RELEVANT AUTHORITIES. THE USER SHALL BE RESPONSIBLE FOR OBTAINING ALL NECESSARY PERMITS AND APPROVALS FROM THE RELEVANT AUTHORITIES.

WHIELANS
INSITES

Whielans Insites Pty Ltd
 ACN: 088 148 743
 Level 12, 80 Clarence Street
 Sydney, NSW 2000
 DX 288 Sydney
 E: 02 9234 8300
 F: 02 9232 6511

insites.com.au



PLAN SHOWING DETAIL AND LEVELS WESTERN PRECINCT ST MARYS DEVELOPMENT SITE, SYDNEY.

ORIGINAL SIZE:	A0
SCALE: 1:1000	HEAT
COORDINATES: MGA	DATUM: AHD
DATE OF SURVEY: NOV 2007	DATE OF PLAN: 12-11-2007
SURVEY: MC	DRAWN: LAS
CHECKED: DATE	DATE
APPROVED: DATE	DATE
DCAD FILE: D646WEST	
JOB REF: D646	
CAD FILE: D64608.dwg	SHEET 8 OF 8 SHEETS