


SEED Stage 2
LOT 741 DP 810111

SEED Stage 1
LOT 100 DP 1283398
STAGE 1A SSD-19618251
STAGE 1B SSD-99079487

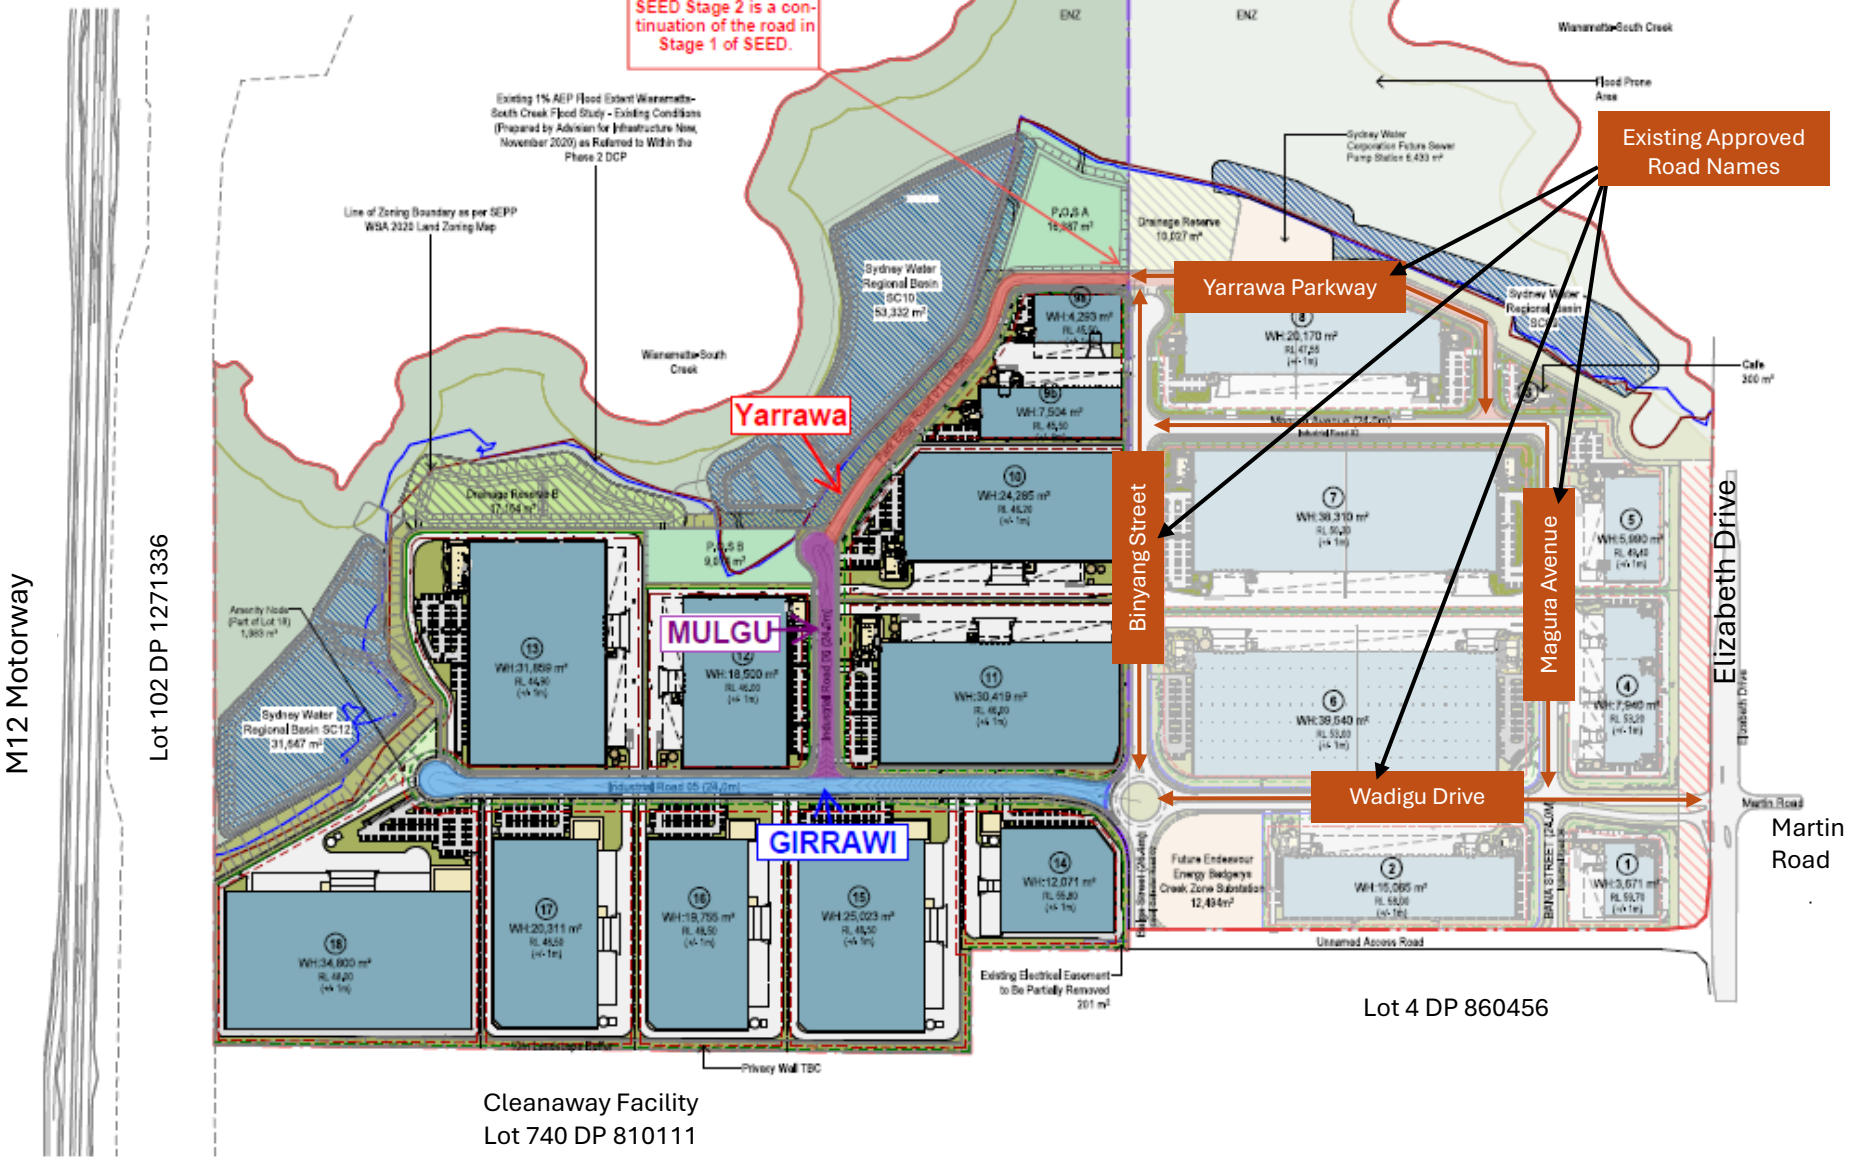

Yarrowa Parkway in SEED Stage 2 is a continuation of the road in Stage 1 of SEED.

Existing Approved Road Names

Yarrowa Parkway

Binyang Street

Magura Avenue

Wadigu Drive

Elizabeth Drive

Martin Road

M12 Motorway

Lot 102 DP 1271336

Cleanaway Facility
Lot 740 DP 810111

Lot 4 DP 860456

Liverpool City Council LGA